



Proposed Collimore Park Carpark  
Planning Proposal

Collimore Avenue, Liverpool NSW 2170

May 2020

PROPOSED  
CARPARK  
COLLIMORE PARK  
LIVERPOOL



# CONTENTS PAGE

---

DRAWING NUMBER	DRAWING NAME
A-0003	SITE PLAN
A-1000	LEVEL 1 (GROUND) FLOOR PLAN
A-1101	LEVEL 2 FLOOR PLAN
A-1102	LEVEL 3 FLOOR PLAN
A-1103	LEVEL 4 FLOOR PLAN
A-1104	ROOF PLAN
A-1200	ELEVATIONS
A-1300	SECTIONS
A-1500	PRECEDENT IMAGES - CARPARK
A-1501	PRECEDENT IMAGES - RECREATIONAL SPACE
A-1799	3D PERSPECTIVES







**1 LEVEL 1 (GROUND) FLOOR PLAN**  
1 : 200

ISSUE	DATE	DESCRIPTION	ISSUED BY
A	30/04/2020	ISSUED FOR PLANNING PROPOSAL	MS




**Architects:**  
**DREW DICKSON ARCHITECTS**  
 10/11-13/15 COLLIAMORE AVENUE, LIVERPOOL NSW 2170  
 PH: 02 9510 1312 FAX: 02 9510 1313  
 WWW.DREWARCHITECTS.COM

**Client:**  
**LIVERPOOL CITY COUNCIL**  
 SHOP R1 33 MOORE STREET LIVERPOOL NSW 2170

**Job Title:**  
 PROPOSED COLLIMORE PARK CARPARK  
 COLLIMORE AVENUE, LIVERPOOL NSW 2170

Drawing Scale @ B1:	1 : 200	Date:	APRIL 2020	Drawn by:	MS
Drawing Status:	<b>PLANNING PROPOSAL</b>				
Drawing Title:	<b>LEVEL 1 (GROUND) FLOOR PLAN</b>				
Project / Job No:	20033	Drawing No:	A-1000	Revision:	A

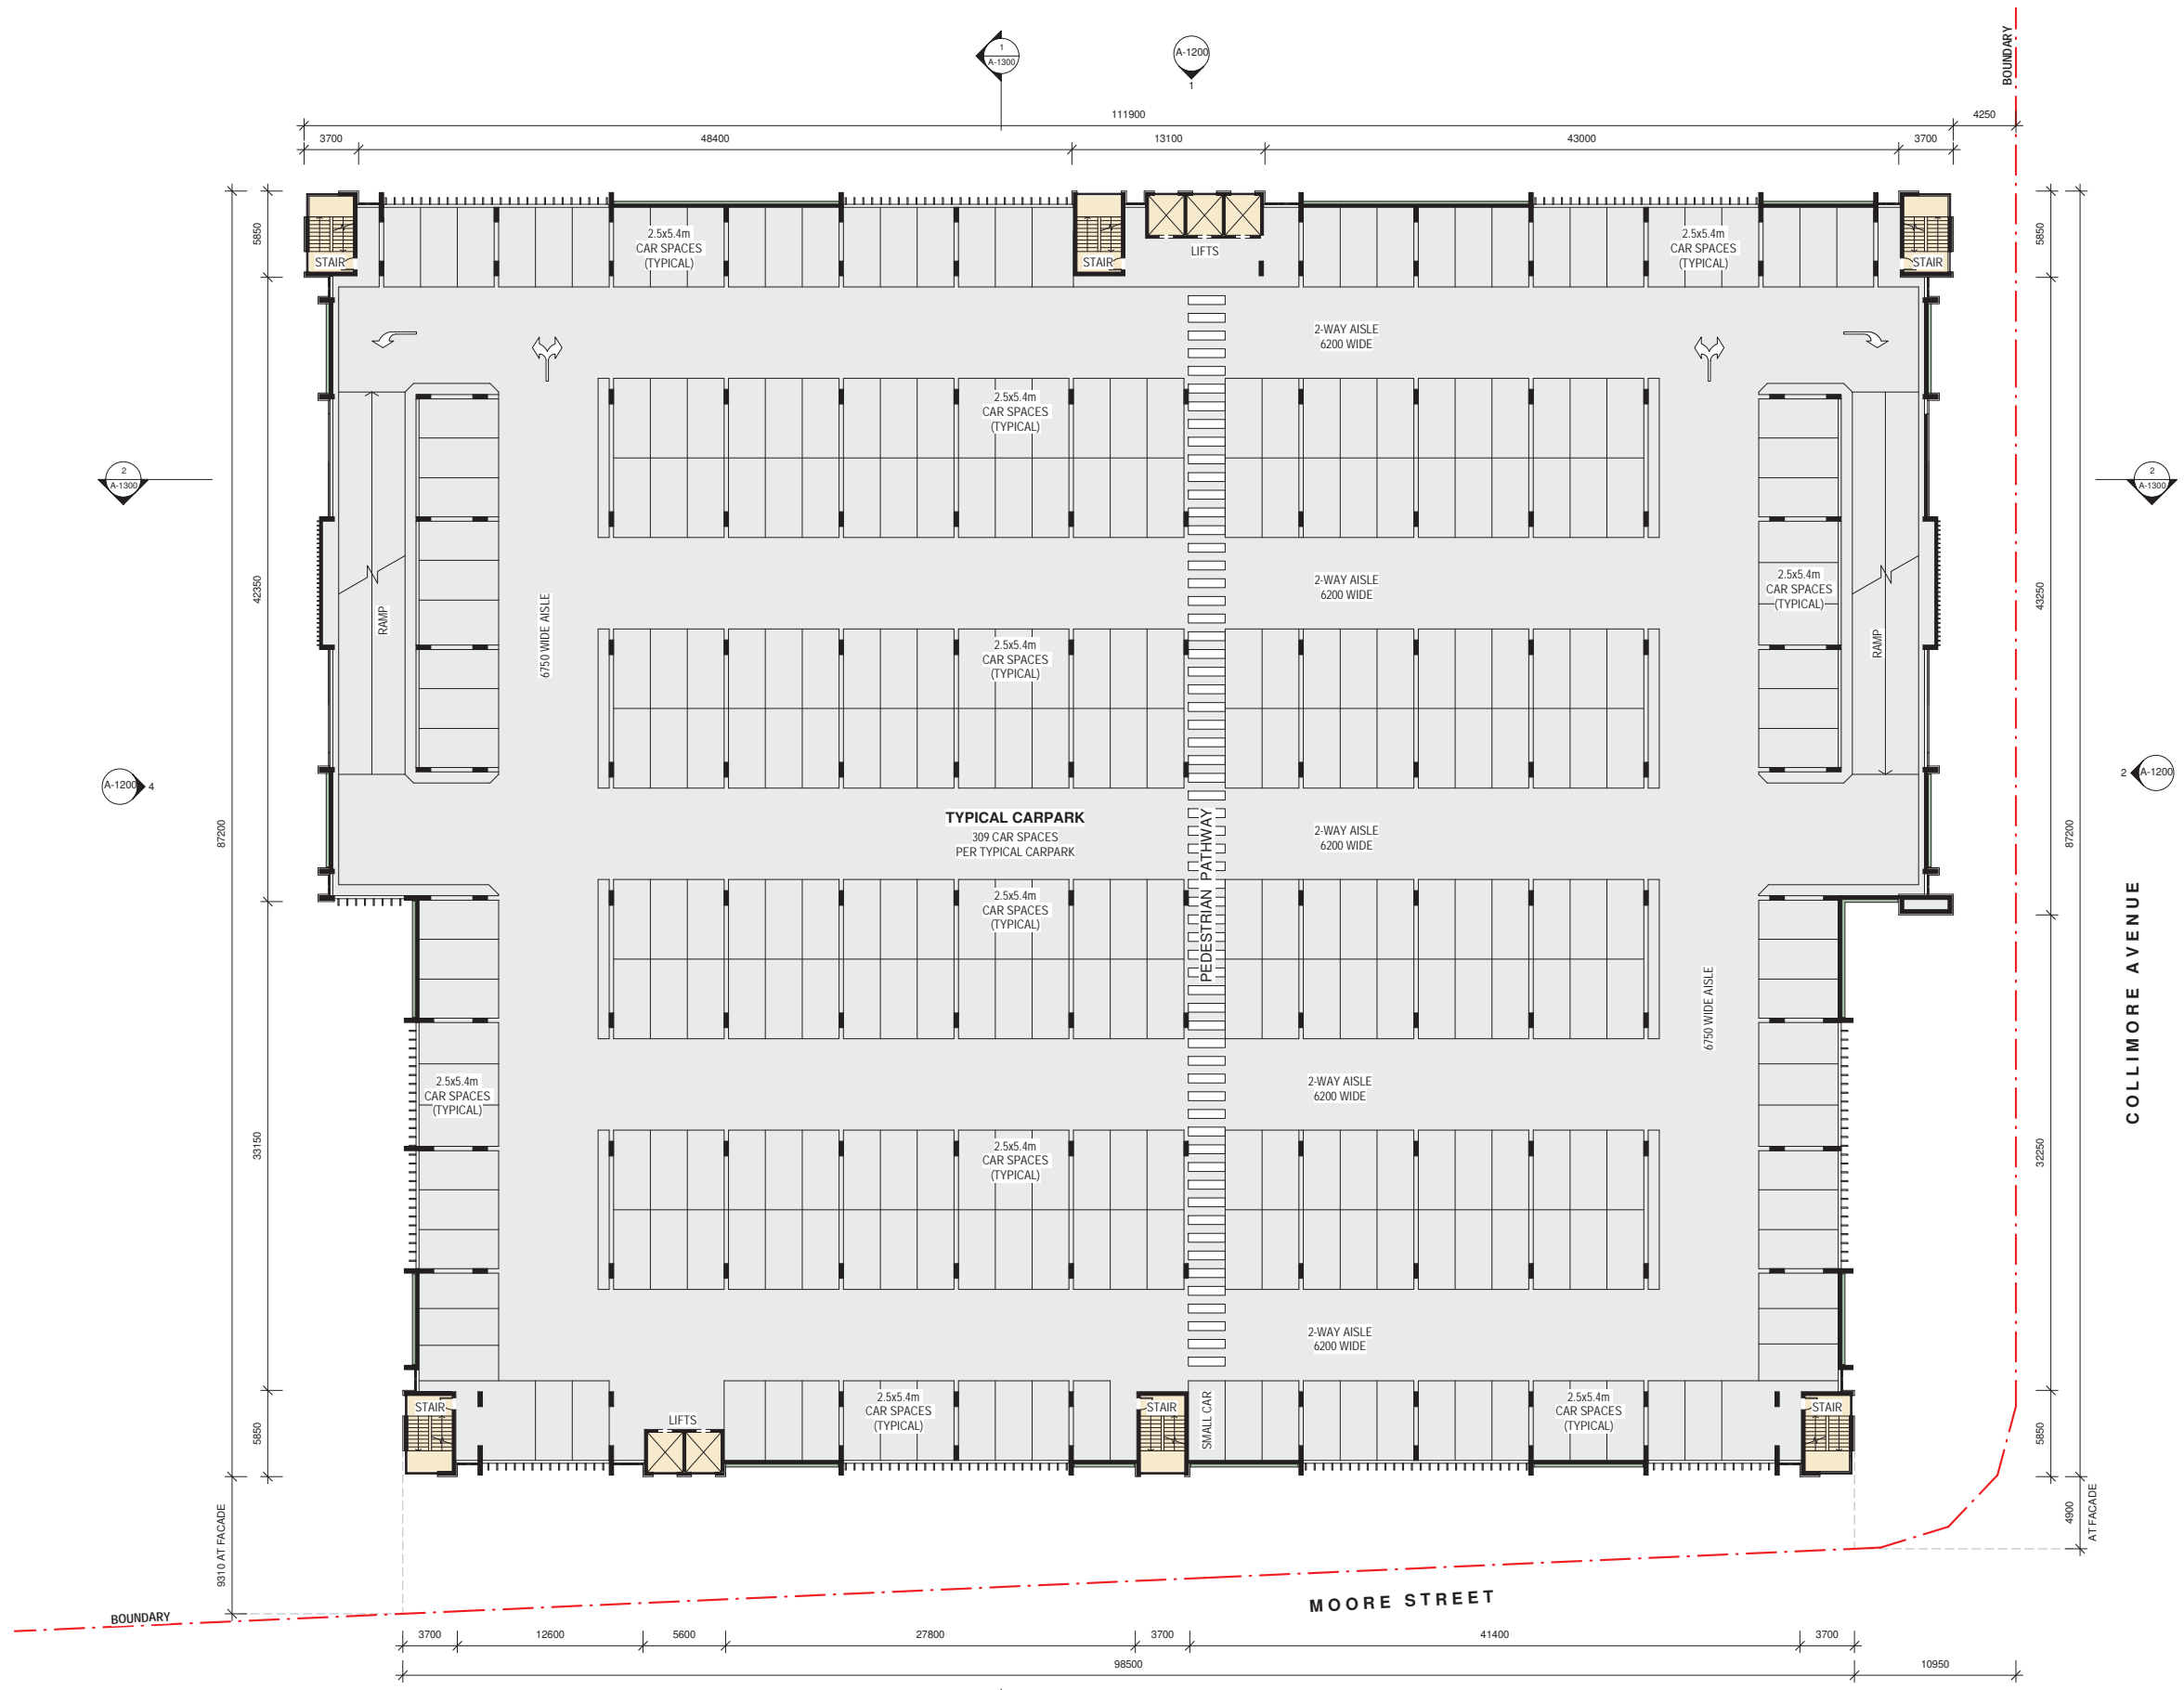

1 LEVEL 2 FLOOR PLAN  
1 : 200

FIGURED DIMENSIONS SHALL BE USED IN PREFERENCE TO THOSE SCALED OFF. DETAIL DRAWINGS TO LARGER SCALES TAKE PRECEDENCE OVER SMALLER SCALE DRAWINGS. THIS DRAWING WAS PREPARED FROM ORIGINATING AND SURVEY INFORMATION AVAILABLE AT THE TIME OF DRAFTING AND MAY VARY FROM ACTUAL SITE CONDITIONS. CHECK ALL DIMENSIONS AND LEVELS ON SITE PRIOR TO COMMENCEMENT OF WORK ON SITE.			
Orientation			
Scale	1 : 200		
ISSUE	DATE	DESCRIPTION	ISSUED BY
A	30/04/2020	ISSUED FOR PLANNING PROPOSAL	MS




Architects:  
**DREW DICKSON ARCHITECTS**  
REGISTERED ARCHITECTS (NSW) 100/101 MOORE STREET LIVERPOOL NSW 2170  
 PHONE: 02 9610 1111 FAX: 02 9610 1112 EMAIL: info@drewdickson.com.au

Client:  
**LIVERPOOL CITY COUNCIL**  
SHOP R1 33 MOORE STREET LIVERPOOL NSW 2170


Job Title:  
**PROPOSED COLLIMORE PARK CARPARK**  
COLLIMORE AVENUE, LIVERPOOL, NSW 2170

Drawing Scale @ B1:	1 : 200	Date:	APRIL 2020	Drawn by:	MS
Drawing Status:	<b>PLANNING PROPOSAL</b>				
Project / Job No:	20033	Drawing No:	A-1101	Revision:	A

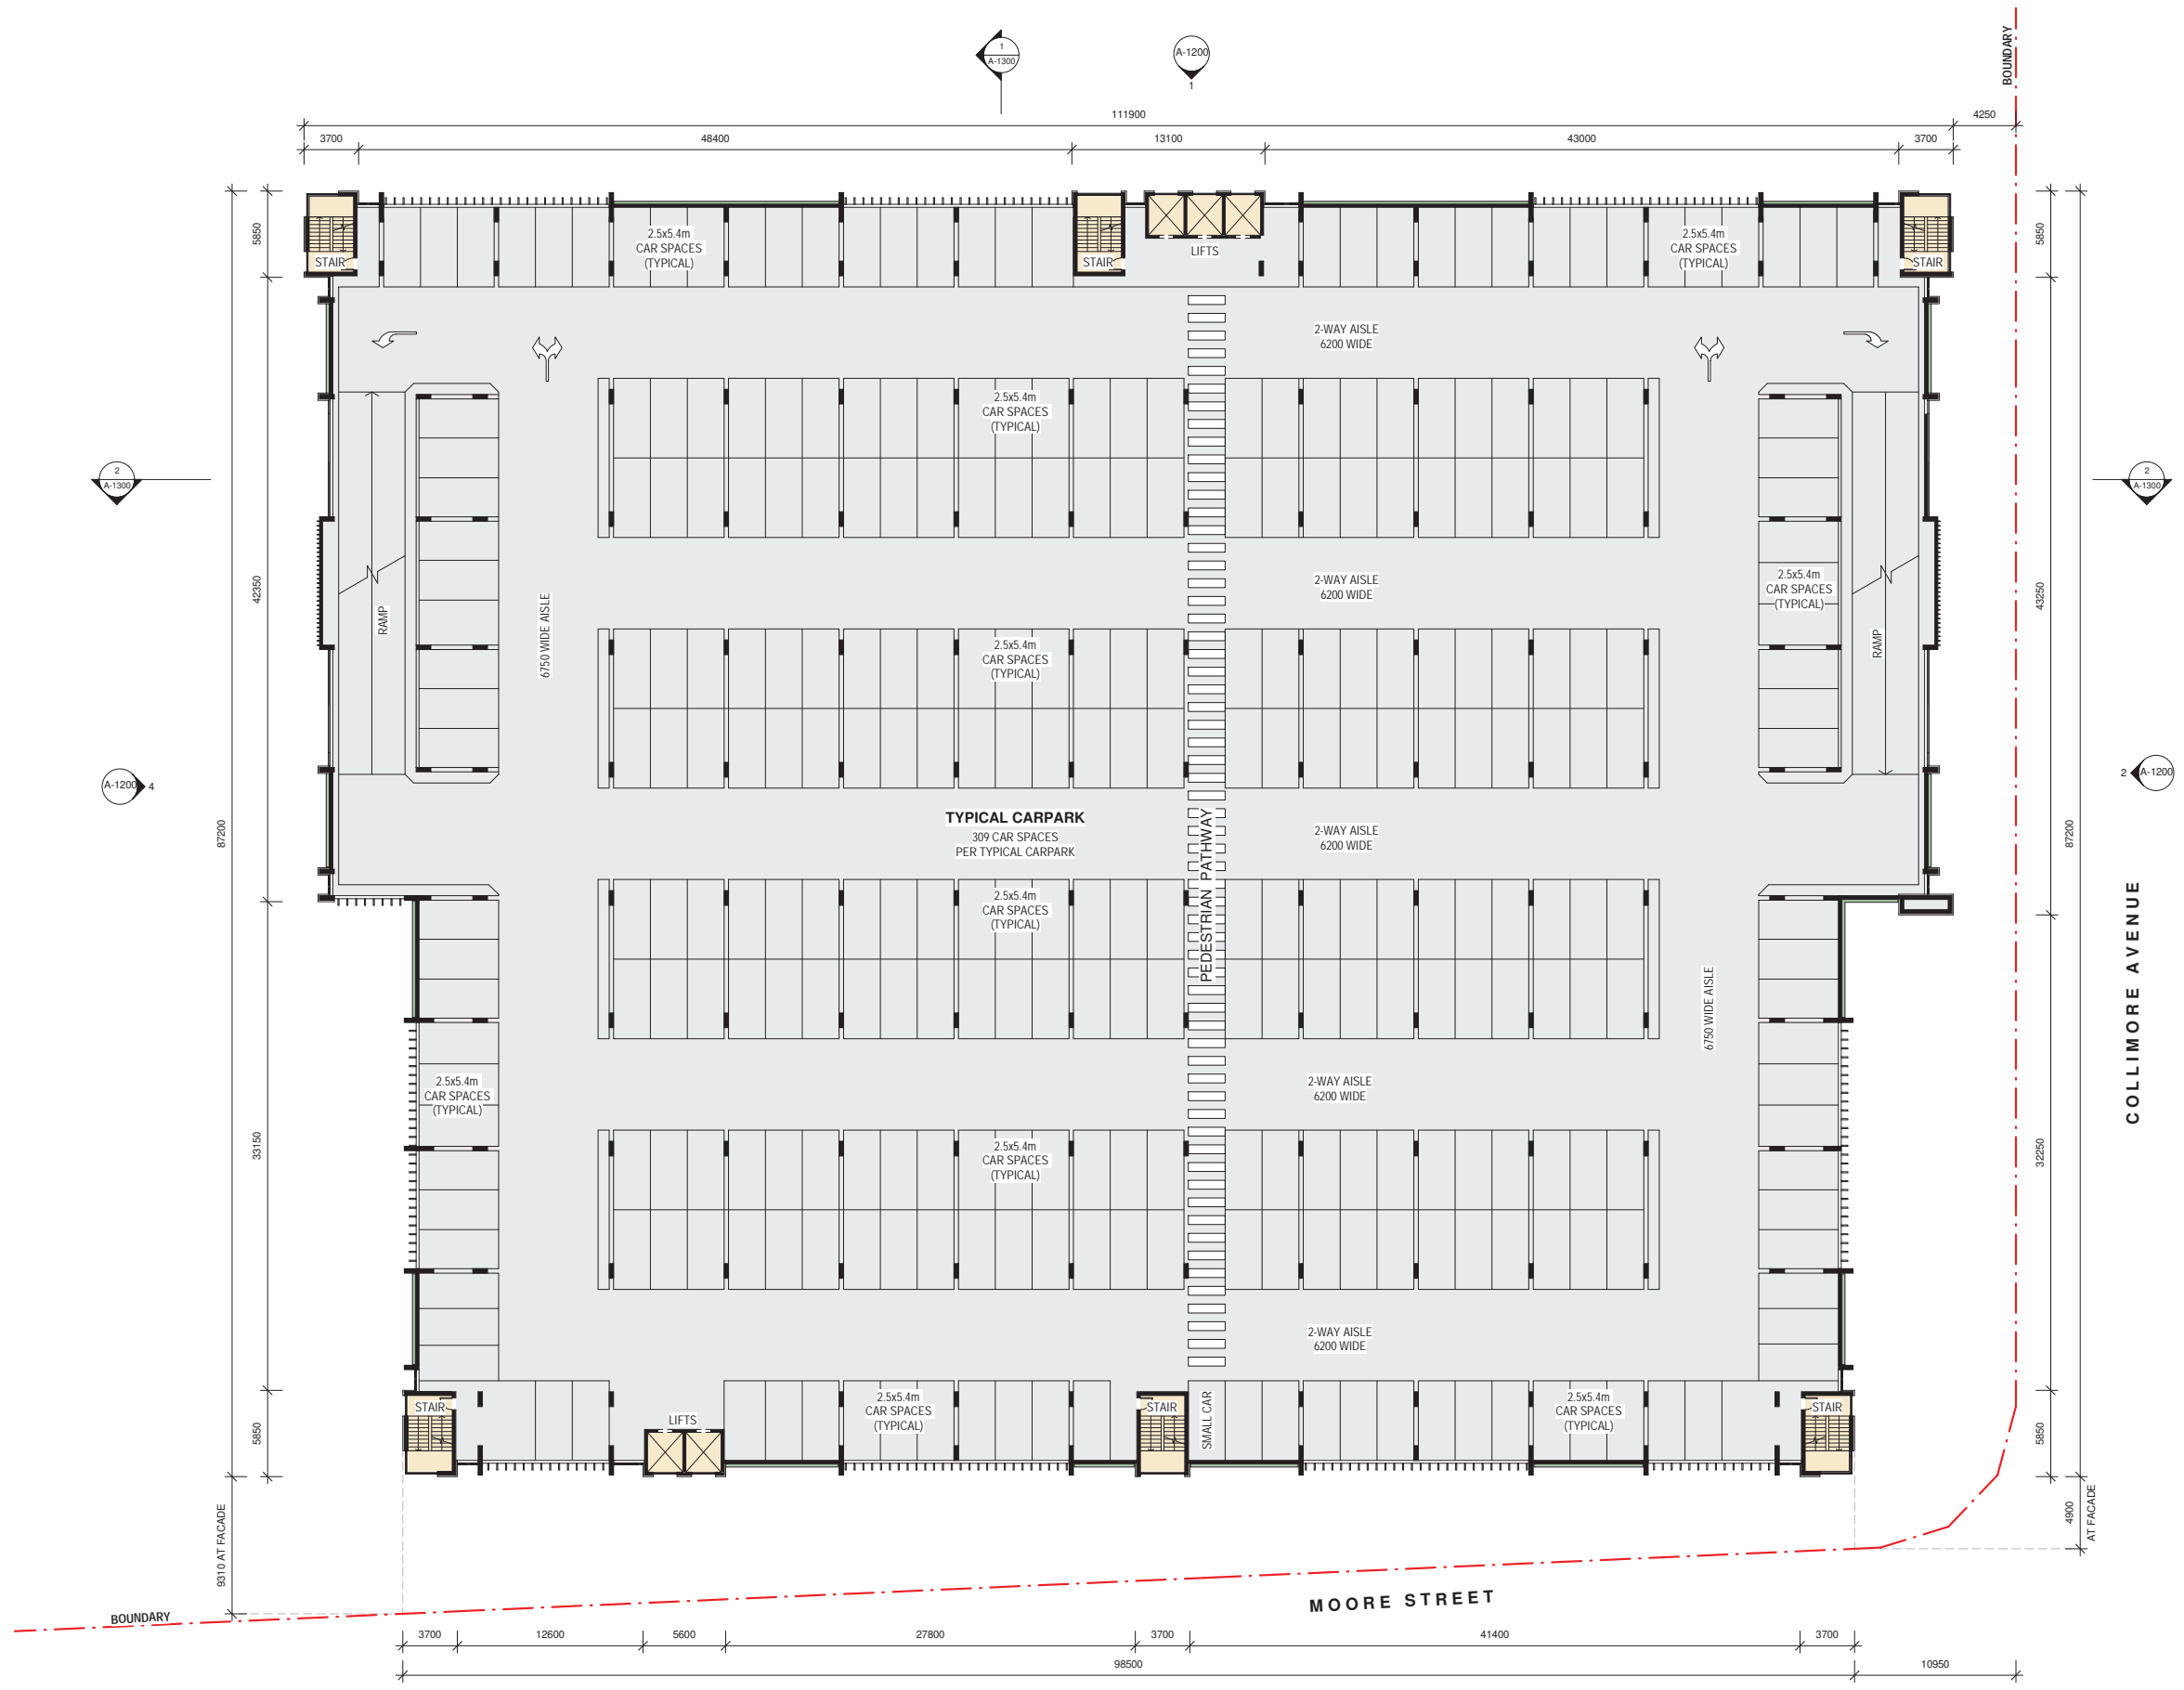

1 LEVEL 3 FLOOR PLAN  
1 : 200

<small>FIGURED DIMENSIONS SHALL BE USED IN PREFERENCE TO THOSE SCALED OFF. DETAIL DRAWINGS TO LARGER SCALES TAKE PRECEDENCE OVER SMALLER SCALE DRAWINGS. THIS DRAWING WAS PREPARED FROM ORIGINATING AND SURVEY INFORMATION AVAILABLE AT THE TIME OF DRAFTING AND MAY VARY FROM ACTUAL SITE CONDITIONS. DIMENSIONS HEAVY ALL DIMENSIONS &amp; LEVELS ON SITE PRIOR TO COMMENCEMENT OF WORK ON SITE.</small>			
Orientation			
Scale	1 : 200		
ISSUE	DATE	DESCRIPTION	ISSUED BY
A	30/04/2020	ISSUED FOR PLANNING PROPOSAL	MS

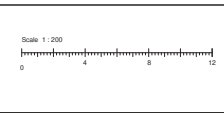

Architects: **DREW DICKSON ARCHITECTS**  
 11/11 MOORE STREET LIVERPOOL NSW 2170  
 TEL: 02 9514 1200 EMAIL: INFO@DREWDA.COM WEBSITE: WWW.DREWDA.COM

Client: **LIVERPOOL CITY COUNCIL**  
 SHOP R1 33 MOORE STREET LIVERPOOL NSW 2170

Job Title: **PROPOSED COLLIMORE PARK CARPARK**  
 COLLIMORE AVENUE, LIVERPOOL NSW 2170

Architect: **DREW DICKSON ARCHITECTS PTY LIMITED**  
 11/11 MOORE STREET LIVERPOOL NSW 2170  
 TEL: 02 9514 1200 EMAIL: INFO@DREWDA.COM WEBSITE: WWW.DREWDA.COM

Drawing Scale @ B1:	1 : 200	Date:	APRIL 2020	Drawn by:	MS
Drawing Status:	PLANNING PROPOSAL				
Project / Job No:	20033	Drawing No:	A-1102	Revision:	A





1 LEVEL 4 FLOOR PLAN  
1 : 200

<small>FIGURED DIMENSIONS SHALL BE USED IN PREFERENCE TO THOSE SCALED OFF. DETAIL DRAWINGS TO LARGER SCALES TAKE PRECEDENCE OVER SMALLER SCALE DRAWINGS. THIS DRAWING WAS PREPARED FROM ORIGINATING AND SURVEY INFORMATION AVAILABLE AT THE TIME OF DRAFTING AND MAY VARY FROM ACTUAL SITE CONDITIONS. DIMENSIONS HEAVY ALL DIMENSIONS &amp; LEVELS ON SITE PRIOR TO COMMENCEMENT OF WORK ON SITE.</small>			
Orientation			
Scale	1 : 200		
ISSUE	DATE	DESCRIPTION	ISSUED BY
A	30/04/2020	ISSUED FOR PLANNING PROPOSAL	MS




Architects:  
**DREW DICKSON ARCHITECTS**  
 400/154 RIVER ST  
 LIVERPOOL NSW 2170  
 TEL: 02 9613 1302 Email: info@drewdickson.com.au Web: www.drewdickson.com.au

Client:  
**LIVERPOOL CITY COUNCIL**  
 SHOP R1 33 MOORE STREET LIVERPOOL NSW 2170

Job Title:  
**PROPOSED COLLIMORE PARK CARPARK**  
 COLLIMORE AVENUE, LIVERPOOL NSW 2170

Drawing Scale @ B1:	1 : 200	Date:	APRIL 2020	Drawn by:	MS
Drawing Status:	PLANNING PROPOSAL				
Drawing Title:	LEVEL 4 FLOOR PLAN				
Project / Job No:	20033	Drawing No:	A-1103	Revision:	A

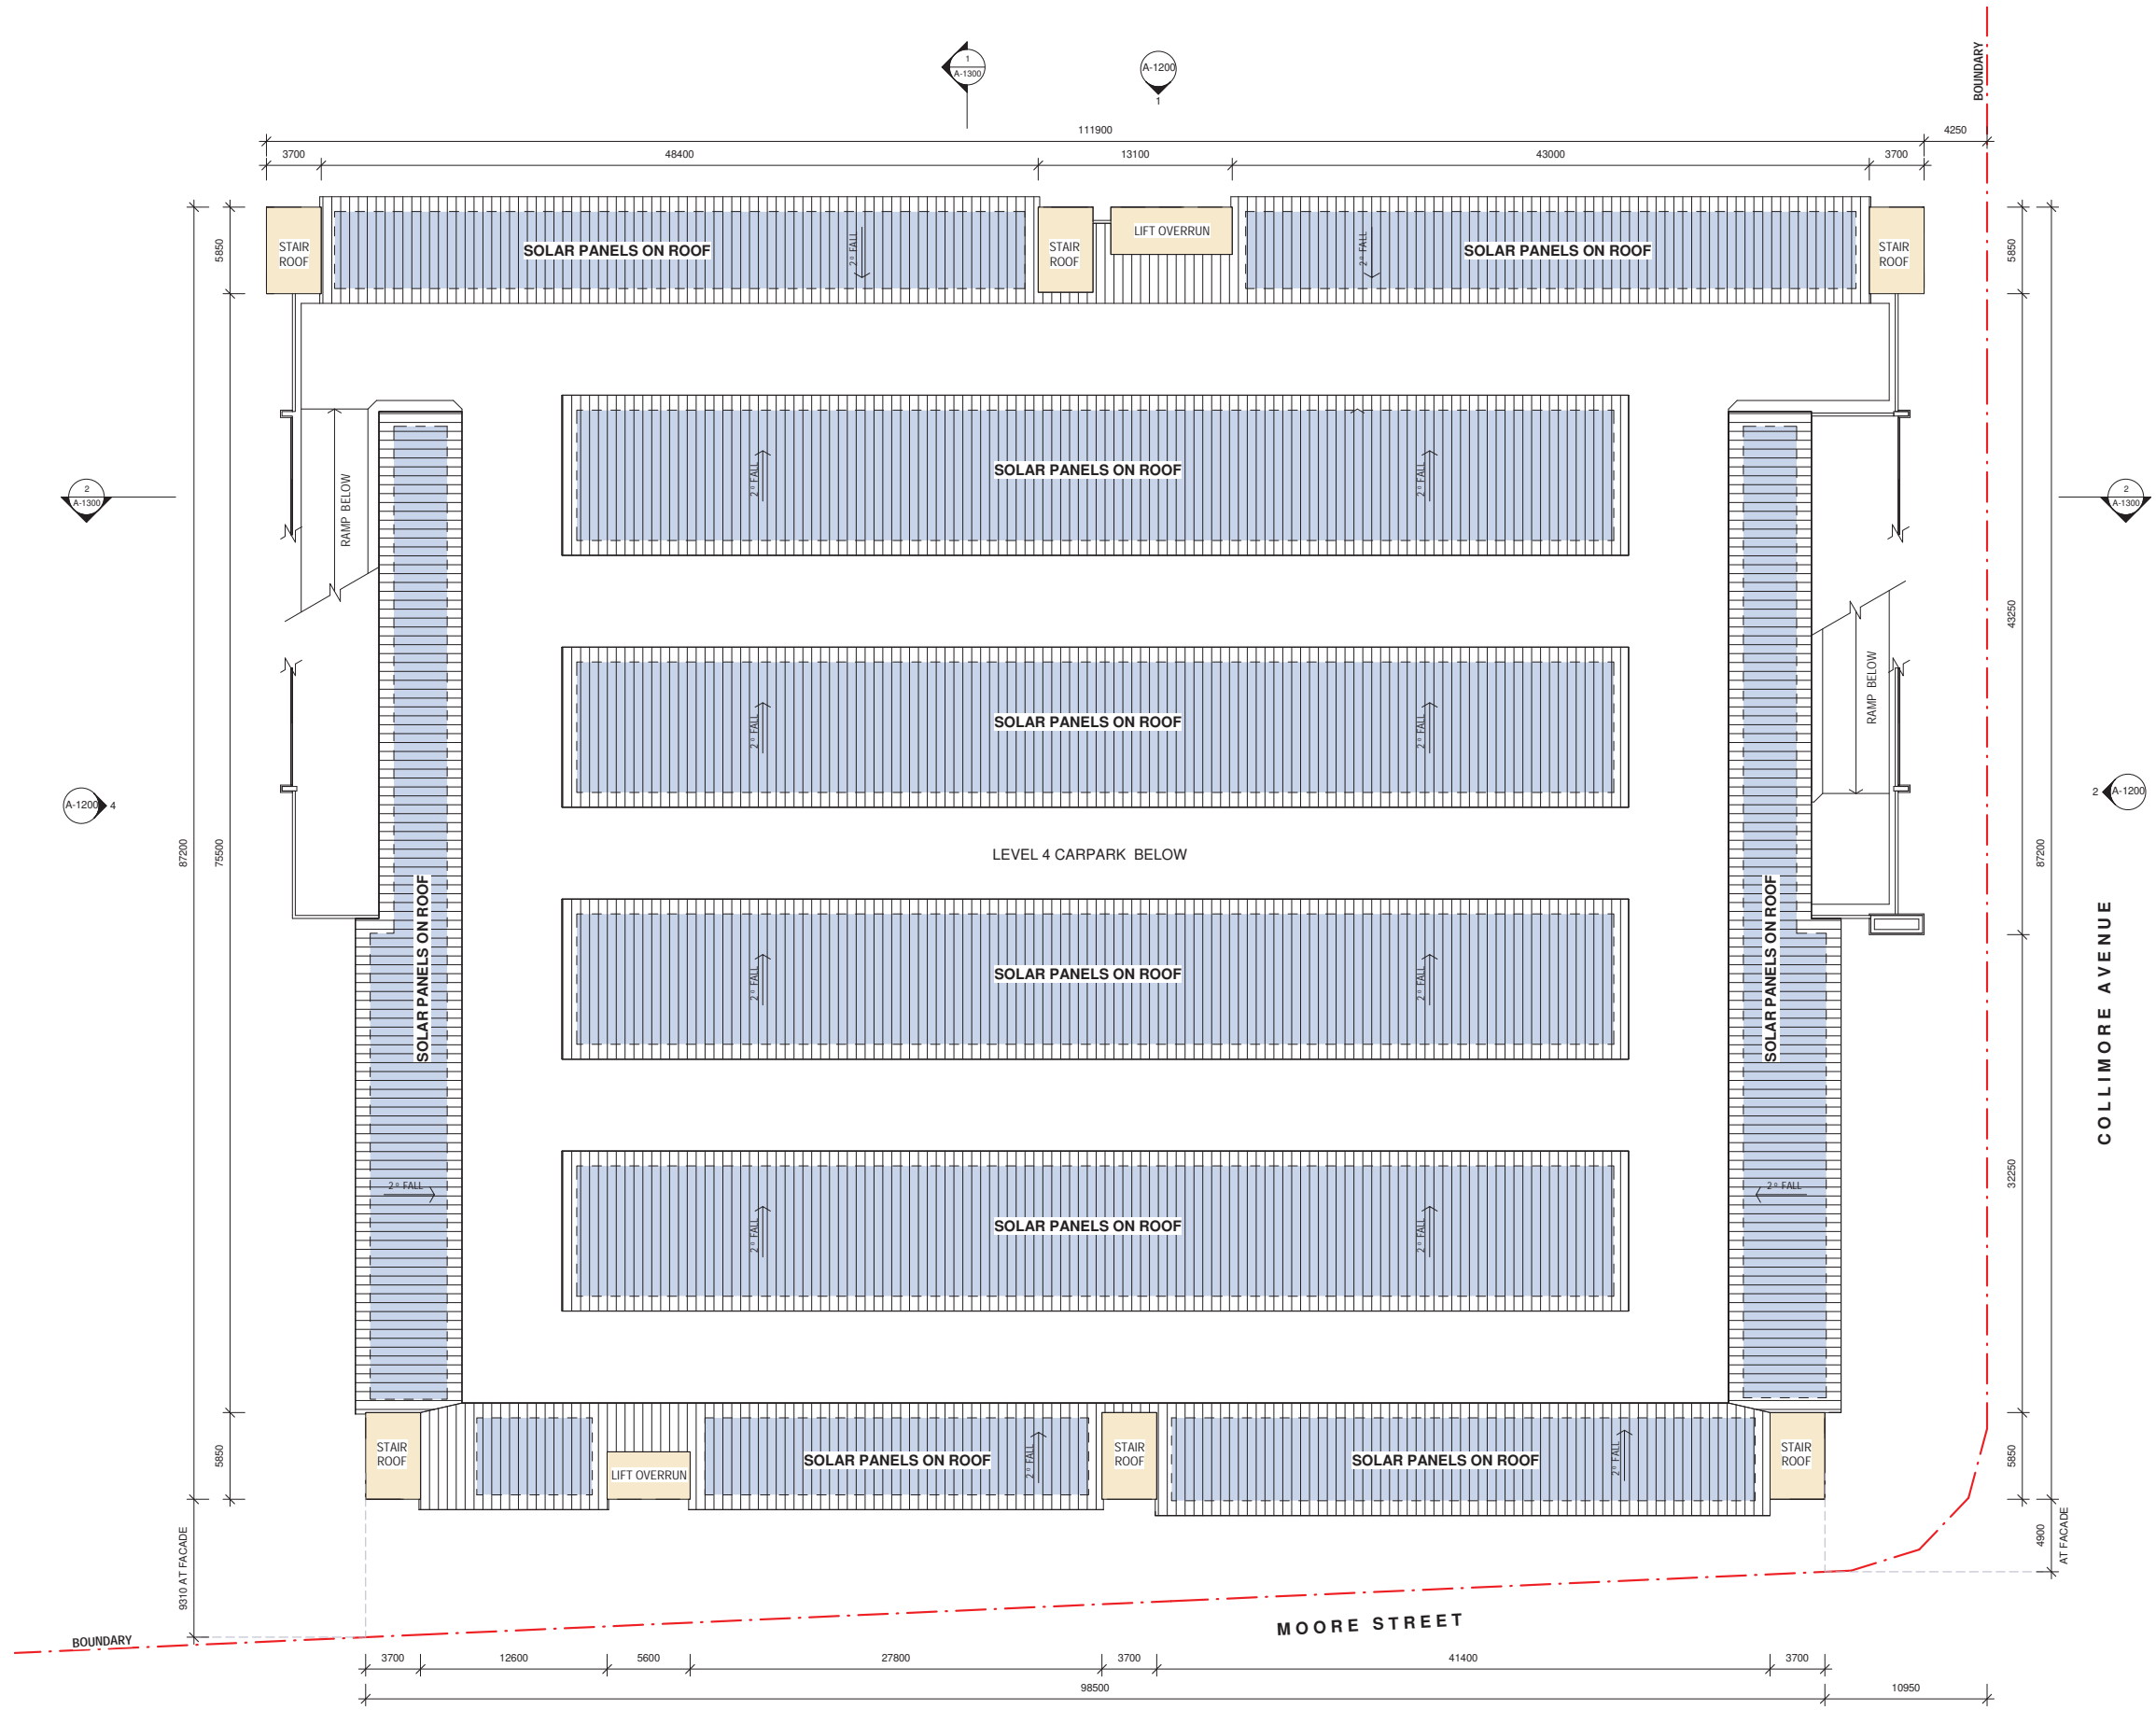

1 ROOF PLAN  
1 : 200

FIGURED DIMENSIONS SHALL BE USED IN PREFERENCE TO THOSE SCALED OFF. DETAIL DRAWINGS TO LARGER SCALES TAKE PRECEDENCE OVER SMALLER SCALE DRAWINGS. THIS DRAWING WAS PREPARED FROM DRAWING AND SURVEY INFORMATION AVAILABLE AT THE TIME OF DRAFTING AND MAY VARY FROM ACTUAL. SITE CONDITIONS AND LEVELS ON SITE PRIOR TO COMMENCEMENT OF WORK ON SITE.			
Orientation			
A	30/04/2020	ISSUED FOR PLANNING PROPOSAL	MS
ISSUE	DATE	DESCRIPTION	ISSUED BY




Architects:  
**DREW DICKSON ARCHITECTS**  
 400/134 RD 113  
 2000 COLLIMORE AVENUE, COLLIMORE NSW 2170  
 Tel: 02 96131302 Email: info@drewdickson.com.au Web: www.drewdickson.com.au

Client:  
**LIVERPOOL CITY COUNCIL**  
 SHOP R1 33 MOORE STREET LIVERPOOL NSW 2170


Job Title:  
**PROPOSED COLLIMORE PARK CARPARK**  
 COLLIMORE AVENUE, LIVERPOOL NSW 2170

Drawing Scale @ B1:	Date:	Drawn by:
1 : 200	APRIL 2020	MS
Drawing Status:		
PLANNING PROPOSAL		
Project / Job No:	Drawing No:	Revision:
20033	A-1104	A




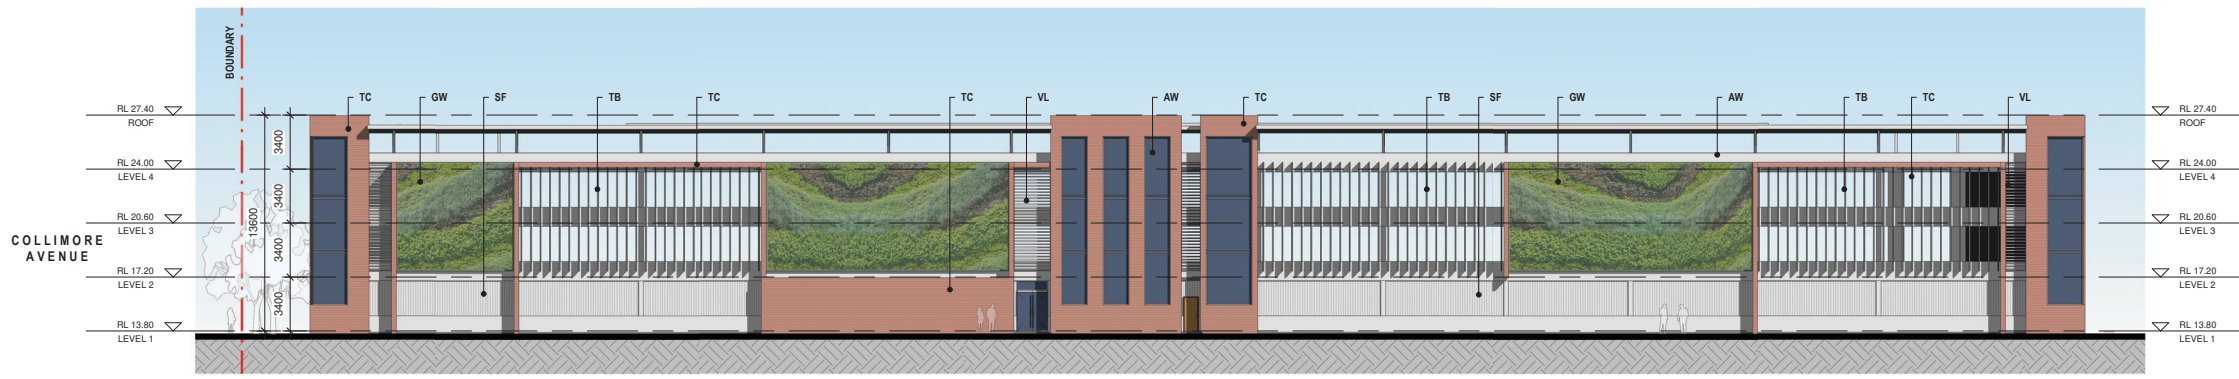


1 NORTH ELEVATION  
1 : 200

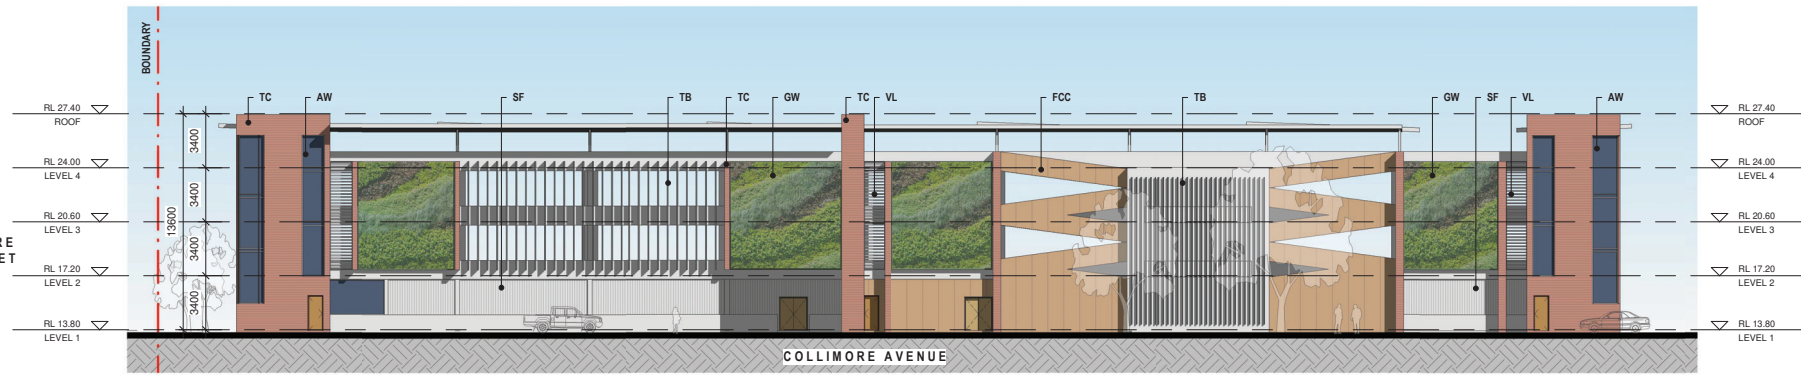

2 EAST ELEVATION  
1 : 200

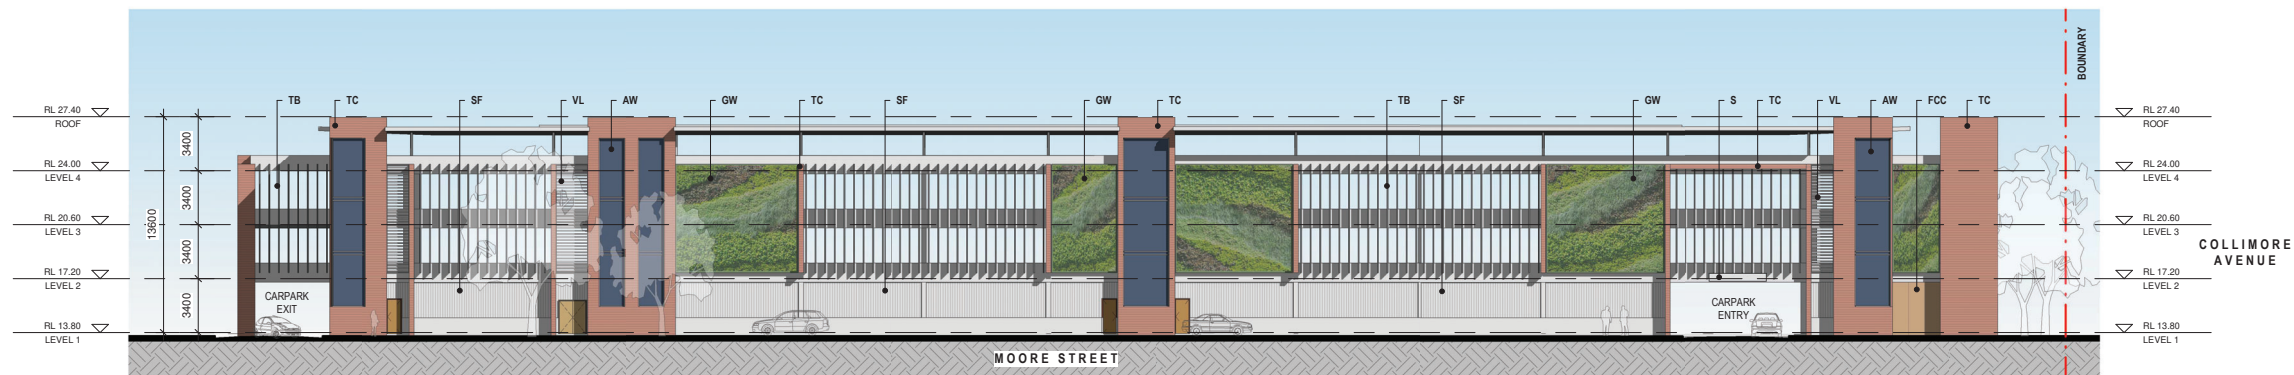

3 SOUTH ELEVATION  
1 : 200

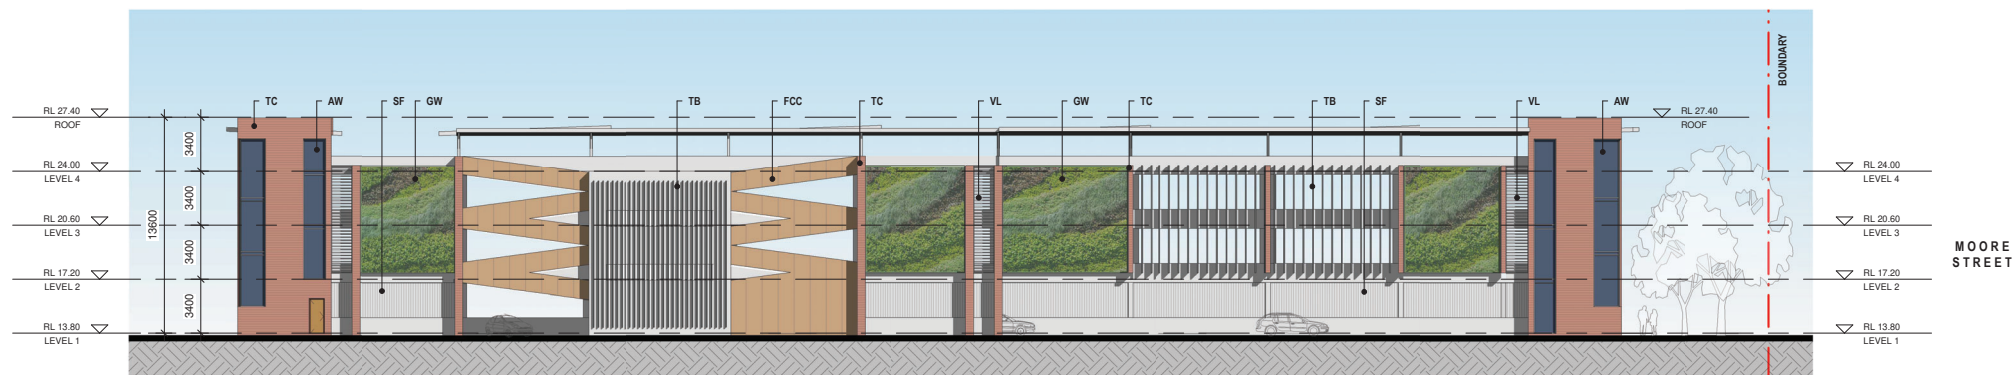

4 WEST ELEVATION  
1 : 200

SCHEDULE OF FINISHES



TC - TERRACADE CLADDING TO STAIRS, LIFTS AND COLUMNS



FCC - FC CLADDING TO CAR RAMPS AND WALLS



GW - GREEN WALLS



TB - FIXED 'TIMBER LOOK' ALUMINIUM BATTENS



AW - ALUMINIUM FRAMED WINDOWS



VL - FIXED VENTILATION LOUVRES



S - CAR PARK SIGNAGE



SF - SECURITY FENCING

FIGURED DIMENSIONS SHALL BE USED IN PREFERENCE TO THOSE SCALED OFF. DETAIL DRAWINGS TO LARGER SCALES TAKE PRECEDENCE OVER SMALLER SCALE DRAWINGS.			
THIS DRAWING WAS PREPARED FROM DRAWING AND SURVEY INFORMATION AVAILABLE AT THE TIME OF DRAFTING AND MAY VARY FROM ACTUAL. SITE RELATED DIMENSIONS HEAVY ALL DIMENSIONS & LEVELS ON SITE PRIOR TO COMMENCEMENT OF WORK ON SITE.			
Orientation			
ISSUE	DATE	DESCRIPTION	ISSUED BY
A	30/04/2020	ISSUED FOR PLANNING PROPOSAL	MS




Architects:  
**DREW DICKSON ARCHITECTS**  
NATIONAL BUILDING DESIGN CENTRE  
DREW DICKSON ARCHITECTS PTY LIMITED  
SUITE 203/204 FLOOR 20, 85-87 COLLIMORE STREET COLLIMORE NSW 2170  
Tel: 487 2 887342 Email: info@drewdickson.com.au Web: www.drewdickson.com.au


Client:  
**LIVERPOOL CITY COUNCIL**  
SHOP R1 33 MOORE STREET LIVERPOOL NSW 2170

Job Title:  
PROPOSED COLLIMORE PARK CARPARK  
COLLIMORE AVENUE, LIVERPOOL NSW 2170

Drawing Scale @ B1:	Date:	Drawn by:
1 : 200	APRIL 2020	MS
Drawing Status:	PLANNING PROPOSAL	
Project / Job No:	Drawing No:	Revision:
20033	A-1200	A

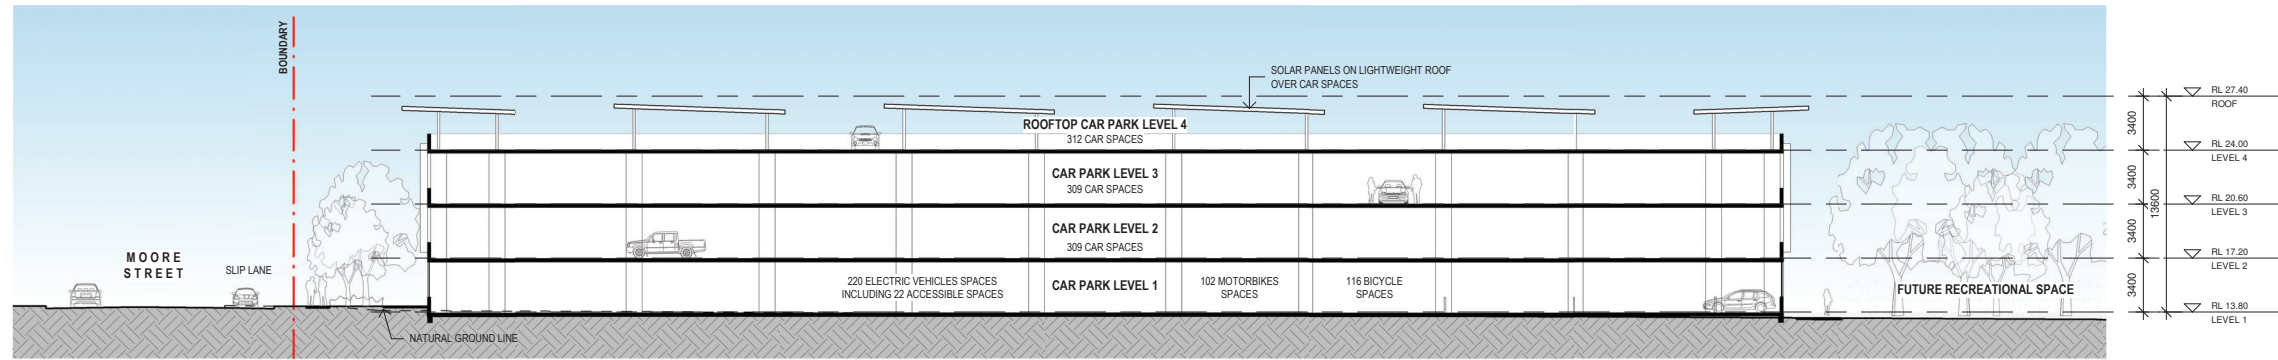

1 SECTION 1  
1 : 200

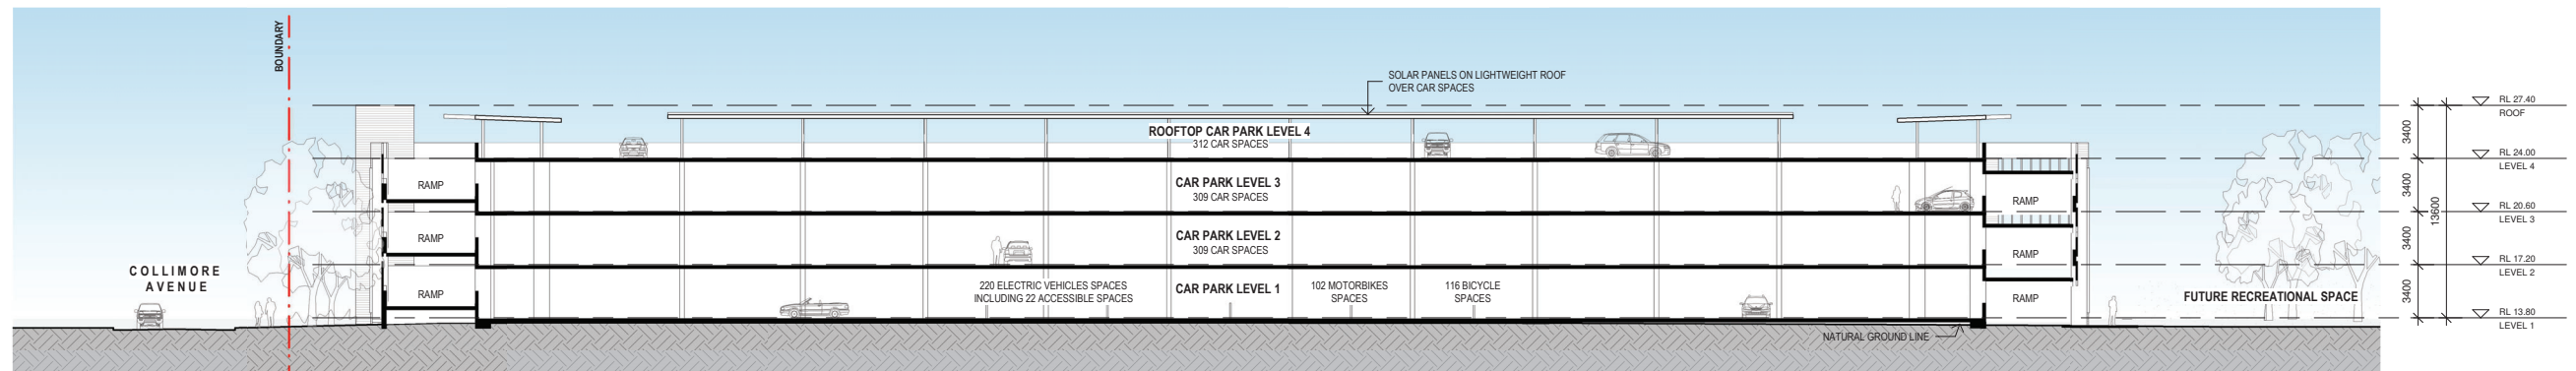

2 SECTION 2  
1 : 200

<small>FIGURED DIMENSIONS SHALL BE USED IN PREFERENCE TO THOSE SCALED OFF. DETAIL DRAWINGS TO LARGER SCALES TAKE PRECEDENCE OVER SMALLER SCALE DRAWINGS. THIS DRAWING WAS PREPARED FROM DRAWING AND SURVEY INFORMATION AVAILABLE AT THE TIME OF DRAFTING AND MAY VARY FROM ACTUAL. SITE RELATED DIMENSIONS VERIFY ALL DIMENSIONS &amp; LEVELS ON SITE PRIOR TO FABRICATION OF COMPONENTS OR COMMENCEMENT OF WORK ON SITE.</small>			
Orientation			
A	30/04/2020	ISSUED FOR PLANNING PROPOSAL	MS
ISSUE	DATE	DESCRIPTION	ISSUED BY



Architects:

**DREW DICKSON ARCHITECTS**  
 11/11 COLLIMORE AVENUE, LIVERPOOL NSW 2170  
 PHONE: 02 9510 1111  
 EMAIL: info@drewdickson.com.au  
 WWW: www.drewdickson.com.au

Client:  
**LIVERPOOL CITY COUNCIL**  
 SHOP R1 33 MOORE STREET LIVERPOOL NSW 2170

Job Title:  
**PROPOSED COLLIMORE PARK CARPARK**  
 COLLIMORE AVENUE, LIVERPOOL NSW 2170

Drawing Scale @ B1:	Date:	Drawn by:
1 : 200	APRIL 2020	MS
Drawing Status:		
<b>PLANNING PROPOSAL</b>		
Project / Job No:	Drawing No:	Revision:
20033	A-1300	A





ACCESSIBLE SPACES CLEARLY IDENTIFIED AND IN ACCORDANCE WITH AS1428.1



ILLUMINATED SPACE WITH CLEAR WAY-FINDING / NAVIGATION SYSTEMS, PEDESTRIAN ZONES CLEARLY IDENTIFIED FOR SAFETY



COLOURED PARKING LEVELS FOR USERS' EASE OF REFERENCE



ELECTRIC CAR CHARGING STATIONS




BICYCLE PARKING



SOLAR PANELS TO LEVEL 4 CARPARK ROOFS

<small>FIGURED DIMENSIONS SHALL BE USED IN PREFERENCE TO THOSE SCALED OFF. DETAIL DRAWINGS TO LARGER SCALES TAKE PRECEDENCE OVER SMALLER SCALE DRAWINGS. THIS DRAWING WAS PREPARED FROM DRAWING AND SURVEY INFORMATION AVAILABLE AT THE TIME OF DRAWING AND MAY VARY FROM ACTUAL. SITE MEASUREMENTS SHOULD BE TAKEN AND RECORDED &amp; LISTS ON SITE PRIOR TO COMMENCEMENT OF WORK ON SITE.</small>			
Orientation			
A	30/04/2020	ISSUED FOR PLANNING PROPOSAL	MS
ISSUE	DATE	DESCRIPTION	ISSUED BY

Architects:



**DREW DICKSON ARCHITECTS**  
 10/11 MOORE STREET LIVERPOOL NSW 2170  
 PHONE: 02 9514 9111  
 FAX: 02 9514 9112  
 EMAIL: info@drewdickson.com.au  
 WWW: www.drewdickson.com.au

Client:  
**LIVERPOOL CITY COUNCIL**  
 SHOP R1 33 MOORE STREET LIVERPOOL NSW 2170

Job Title:  
**PROPOSED COLLIMORE PARK CARPARK**  
 COLLIMORE AVENUE, LIVERPOOL NSW 2170

Drawing Scale @ B1:	Date:	Drawn by:
	APRIL 2020	MS
Drawing Status:		
PLANNING PROPOSAL		
Project / Job No:	Drawing No:	Revision:
20033	A-1500	A





RECREATIONAL FACILITIES



BASKETBALL COURT



CHILDRENS' PLAYGROUNDS



TENNIS COURTS



FARMERS' MARKET



FUTSAL FIELD

<small>FIGURED DIMENSIONS SHALL BE USED IN PREFERENCE TO THOSE SCALED OFF. DETAIL DRAWINGS TO LARGER SCALES TAKE PRECEDENCE OVER SMALLER SCALE DRAWINGS. THIS DRAWING WAS PREPARED FROM ORIGINATING AND SUPPORT INFORMATION AVAILABLE AT THE TIME OF DRAFTING AND MAY VARY FROM ACTUAL. SITE MEASUREMENTS AND LEVELS SHALL BE VERIFIED AND A LEVELS ON SITE PRIOR TO COMMENCEMENT OF WORK ON SITE.</small>			
Orientation			
A	30/04/2020	ISSUED FOR PLANNING PROPOSAL	MS
ISSUE	DATE	DESCRIPTION	ISSUED BY

Architects:

**DREW DICKSON ARCHITECTS**  
MEMBERSHIP ARCHITECTS (2018-2020) ARCHITECTS (NSW) 2018  
 DREW DICKSON ARCHITECTS PTY LIMITED ABN 10 548 893 713  
 SUITE 200/201/202/203/999/1000

Client:  
**LIVERPOOL CITY COUNCIL**  
 SHOP R1 33 MOORE STREET LIVERPOOL NSW 2170

Job Title:  
**PROPOSED COLLIMORE PARK CARPARK**  
 COLLIMORE AVENUE, LIVERPOOL NSW 2170

Drawing Scale @ B1: APRIL 2020 MS  
 Drawing Status: **PLANNING PROPOSAL**

Project / Job No: 20033 Drawing No: A-1501 Revision: A





PERSPECTIVE VIEW FROM CORNER OF MOORE STREET AND COLLIMORE AVENUE

FIGURED DIMENSIONS SHALL BE USED IN PREFERENCE TO THOSE SCALED OFF. DETAIL DRAWINGS TO LARGER SCALES TAKE PRECEDENCE OVER SMALLER SCALE DRAWINGS. THIS DRAWING WAS PREPARED FROM DRAWING AND SURVEY INFORMATION AVAILABLE AT THE TIME OF DRAFTING AND MAY VARY FROM ACTUAL CONDITIONS & LEVELS ON SITE PRIOR TO COMMENCEMENT OF WORK ON SITE.

ISSUE	DATE	DESCRIPTION	ISSUED BY
A	30/04/2020	ISSUED FOR PLANNING PROPOSAL	MS

Architects:



**DREW DICKSON ARCHITECTS**  
 10/10 MOORE STREET, LIVERPOOL NSW 2150  
 PH: 02 9510 5000 | FAX: 02 9510 5001  
 WWW.DREW-DICKSON.COM

**Client:**  
**LIVERPOOL CITY COUNCIL**  
 SHOP R1 33 MOORE STREET LIVERPOOL NSW 2170

**Job Title:**  
**PROPOSED COLLIMORE PARK CARPARK**  
 COLLIMORE AVENUE, LIVERPOOL NSW 2170

Drawing Scale @ B1:	Date:	Drawn by:
	APRIL 2020	MF
Drawing Status:		
PLANNING PROPOSAL		
Project / Job No:	Drawing No:	Revision:
20033	A-1799	A



Drew Dickson **Architects** Pty Ltd  
Suite 2, Ground Floor, 83 Alexander Street  
Crows Nest NSW 2065 Australia  
NSW ARBN 4215

T +61 2 9061 3433

[info@dda-australia.com](mailto:info@dda-australia.com)  
[www.dda-australia.com](http://www.dda-australia.com)