




Croatia Avenue Park

Moir Landscape Architecture

Prepared for Liverpool City Council

Rev F


Stage 01

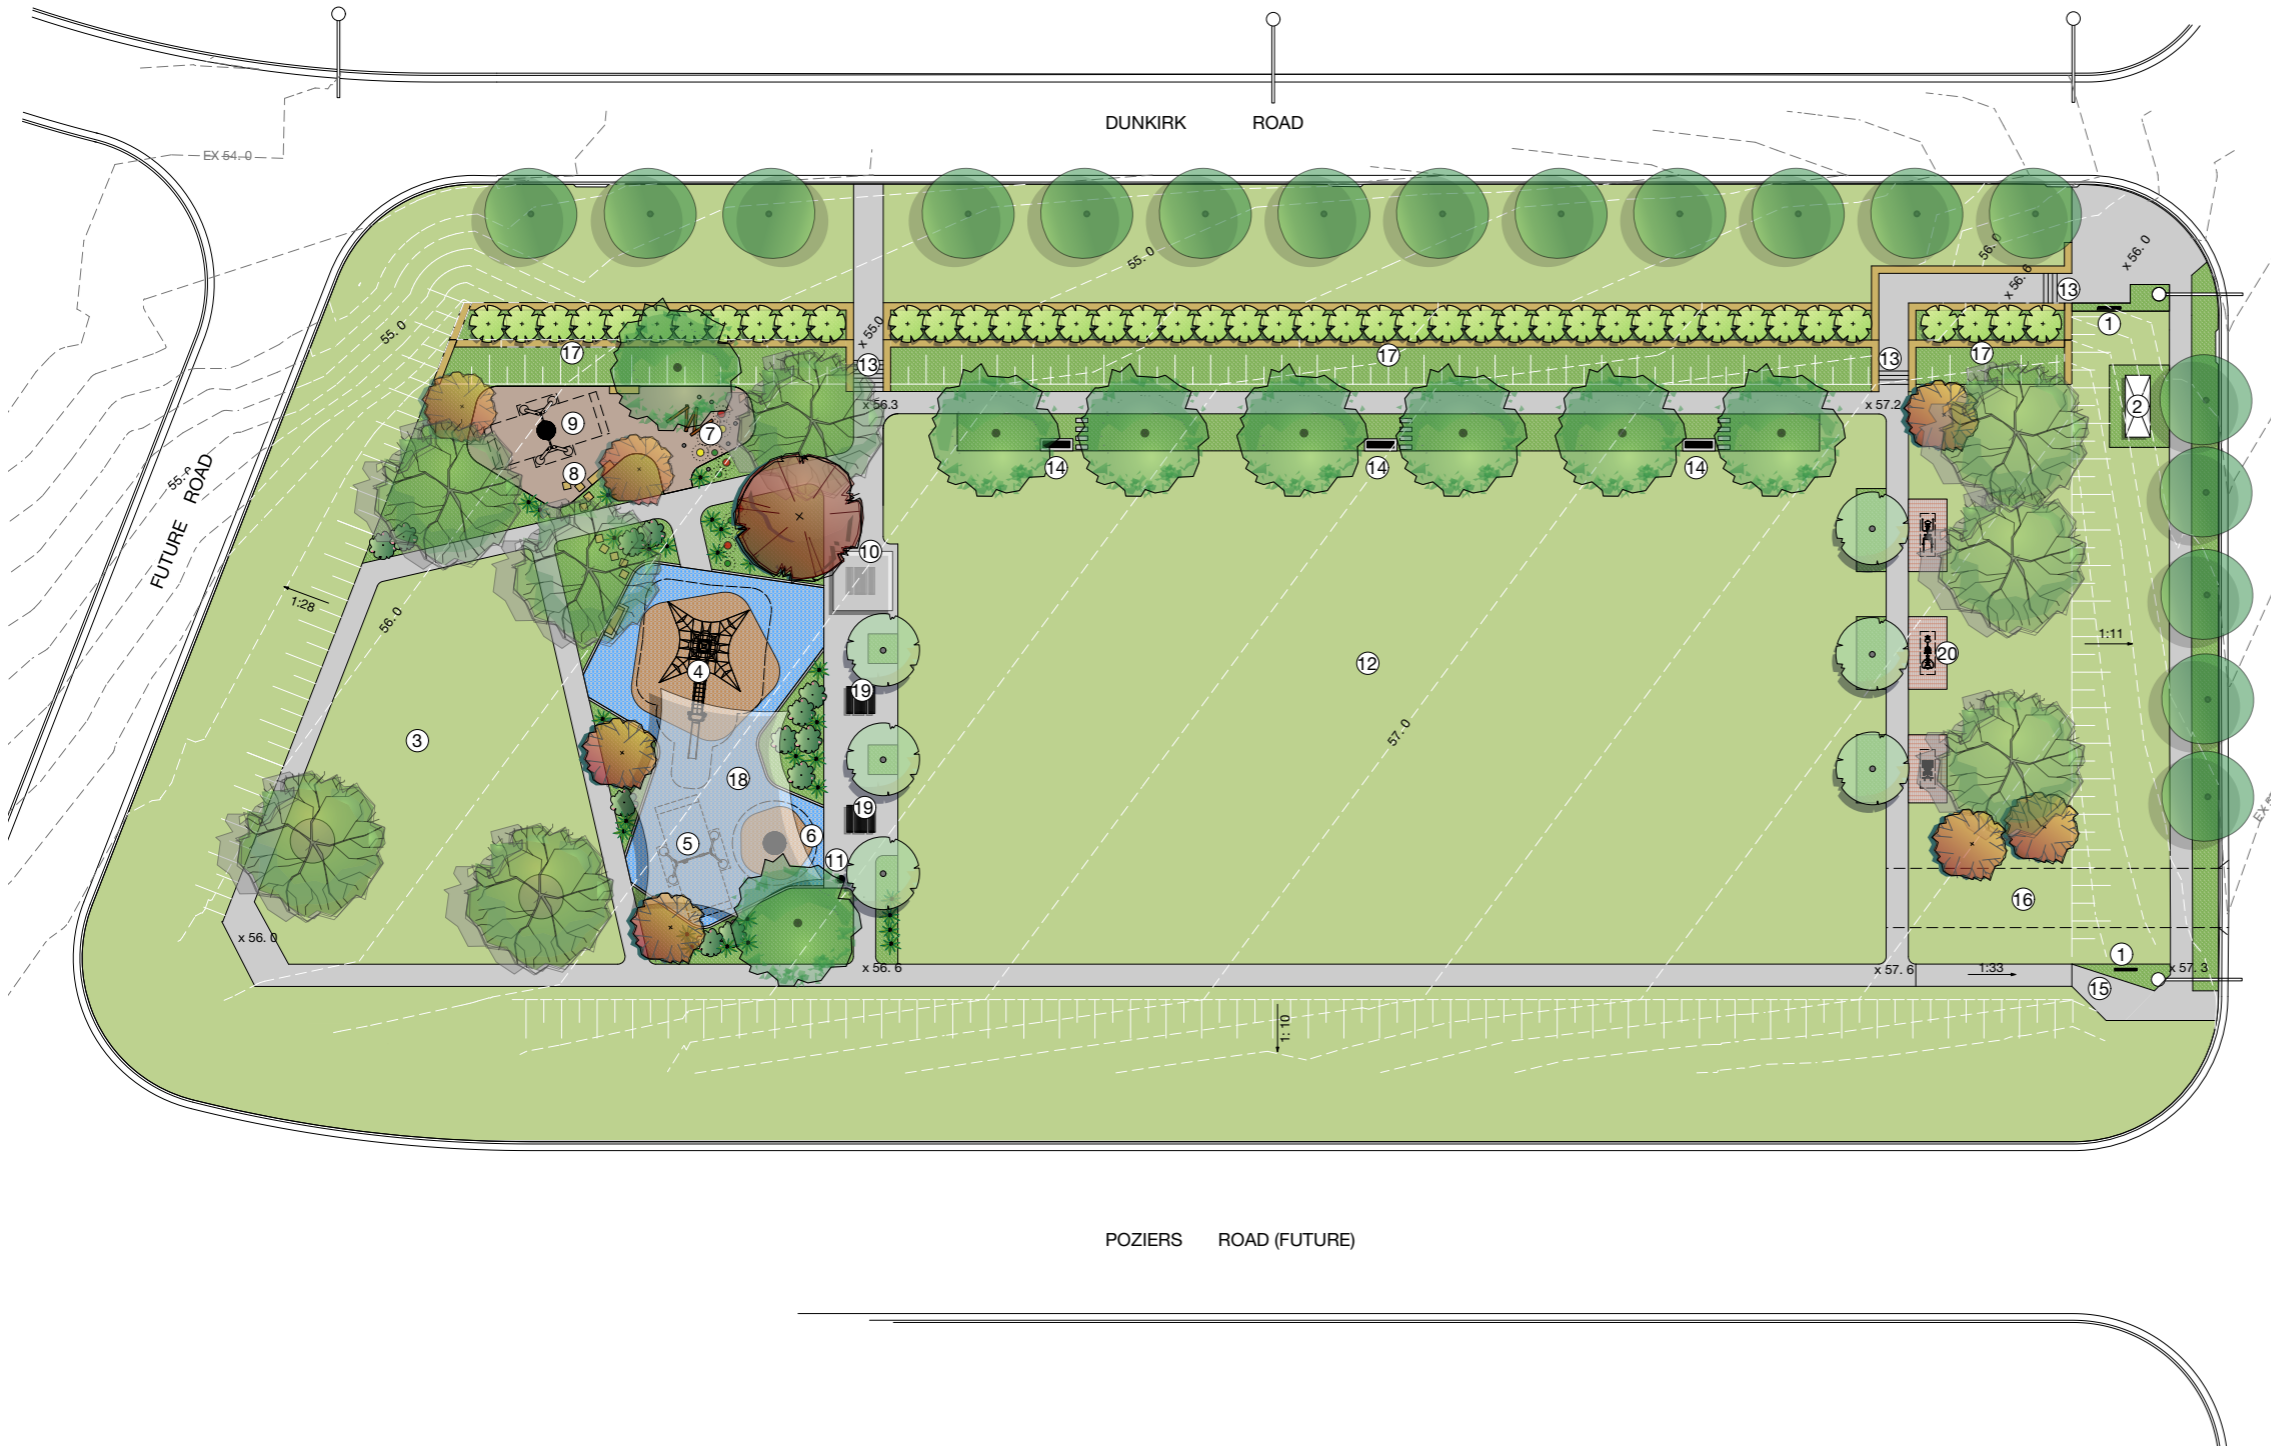

- LEGEND**
- EX 18.0 --- Existing contours with level
 - 70.0 --- Proposed contours with level by Engineer
 - x 20.0 Proposed levels
 - Existing street lighting pole
 - █ Sandstone log retaining wall
 - █ Concrete edge
 - █ Turf
 - █ Mass planting
 - █ Playground mulch
 - █ Rubber softfall colour 1
 - █ Rubber softfall colour 2
 - █ Plain concrete paving
 - █ Coloured concrete paving
 - █ Concrete steppers
 - █ Sandstone logs
 - Street tree planting
 - Feature tree planting
 - Shrub & groundcover planting

- KEYS**
1. Park signage
 2. Electrical box
 3. Open lawn
 4. Climbing structure with slide
 5. Double swings
 6. Inclusive carousel
 7. Nature play space for toddlers - timber sleepers, stepping logs & totem columns
 8. Sandstone logs for climbing and seating
 9. Birds nest swing
 10. 4x4m park shelter with picnic setting (colour TBC)
 11. Water refill station
 12. Turf area for kick about
 13. Concrete stairs with sandstone log retaining wall
 14. Seating bench with concrete steppers access
 15. Entry with DDA access
 16. Maintenance driveway
 17. Sandstone log retaining wall with batter planting
 18. Shade sail (colour TBC)
 19. Aluminium picnic setting
 20. Gym station with coloured concrete pad

LANDSCAPE CONCEPT PLAN
Scale 1:250 @ A1

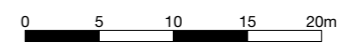

Studio 1, 88 Fern Street
PO Box 111
Islington NSW 2296
Phone (02) 4965 3500
Fax (02) 4965 3555
admin@moira.com.au
www.moira.com.au

ARCHITECT:
ENGINEER:

CLIENT:
LIVERPOOL CITY COUNCIL

No.	DATE:	REVISION:
A	12/6/20	DRAFT CONCEPT
B	16/6/20	UPDATE COMMENTS
C	17/6/20	UPDATE COMMENTS
D	26/6/20	UPDATE COMMENTS
E	1/7/20	UPDATE COMMENTS
F	2/7/20	UPDATE COMMENTS


BY: PROJECT:
CX CROATIA AVENUE PARK STAGE 1
CX Edmondson Park NSW 2174
CX
CX
CX
CX
CX
CX
Status: FOR REVIEW

NOTE: DRAWING PURPOSES FOR APPROVAL ONLY. NOT FOR CONSTRUCTION.



LANDSCAPE CONCEPT PLAN
SCALE: 1:250@A1 Project No. 1885
ORIGINAL DRAWING AT A1. Drawing No. LP01 Rev F
Drawn By: CX Checked By: JS Approved By: DM


Stage 02

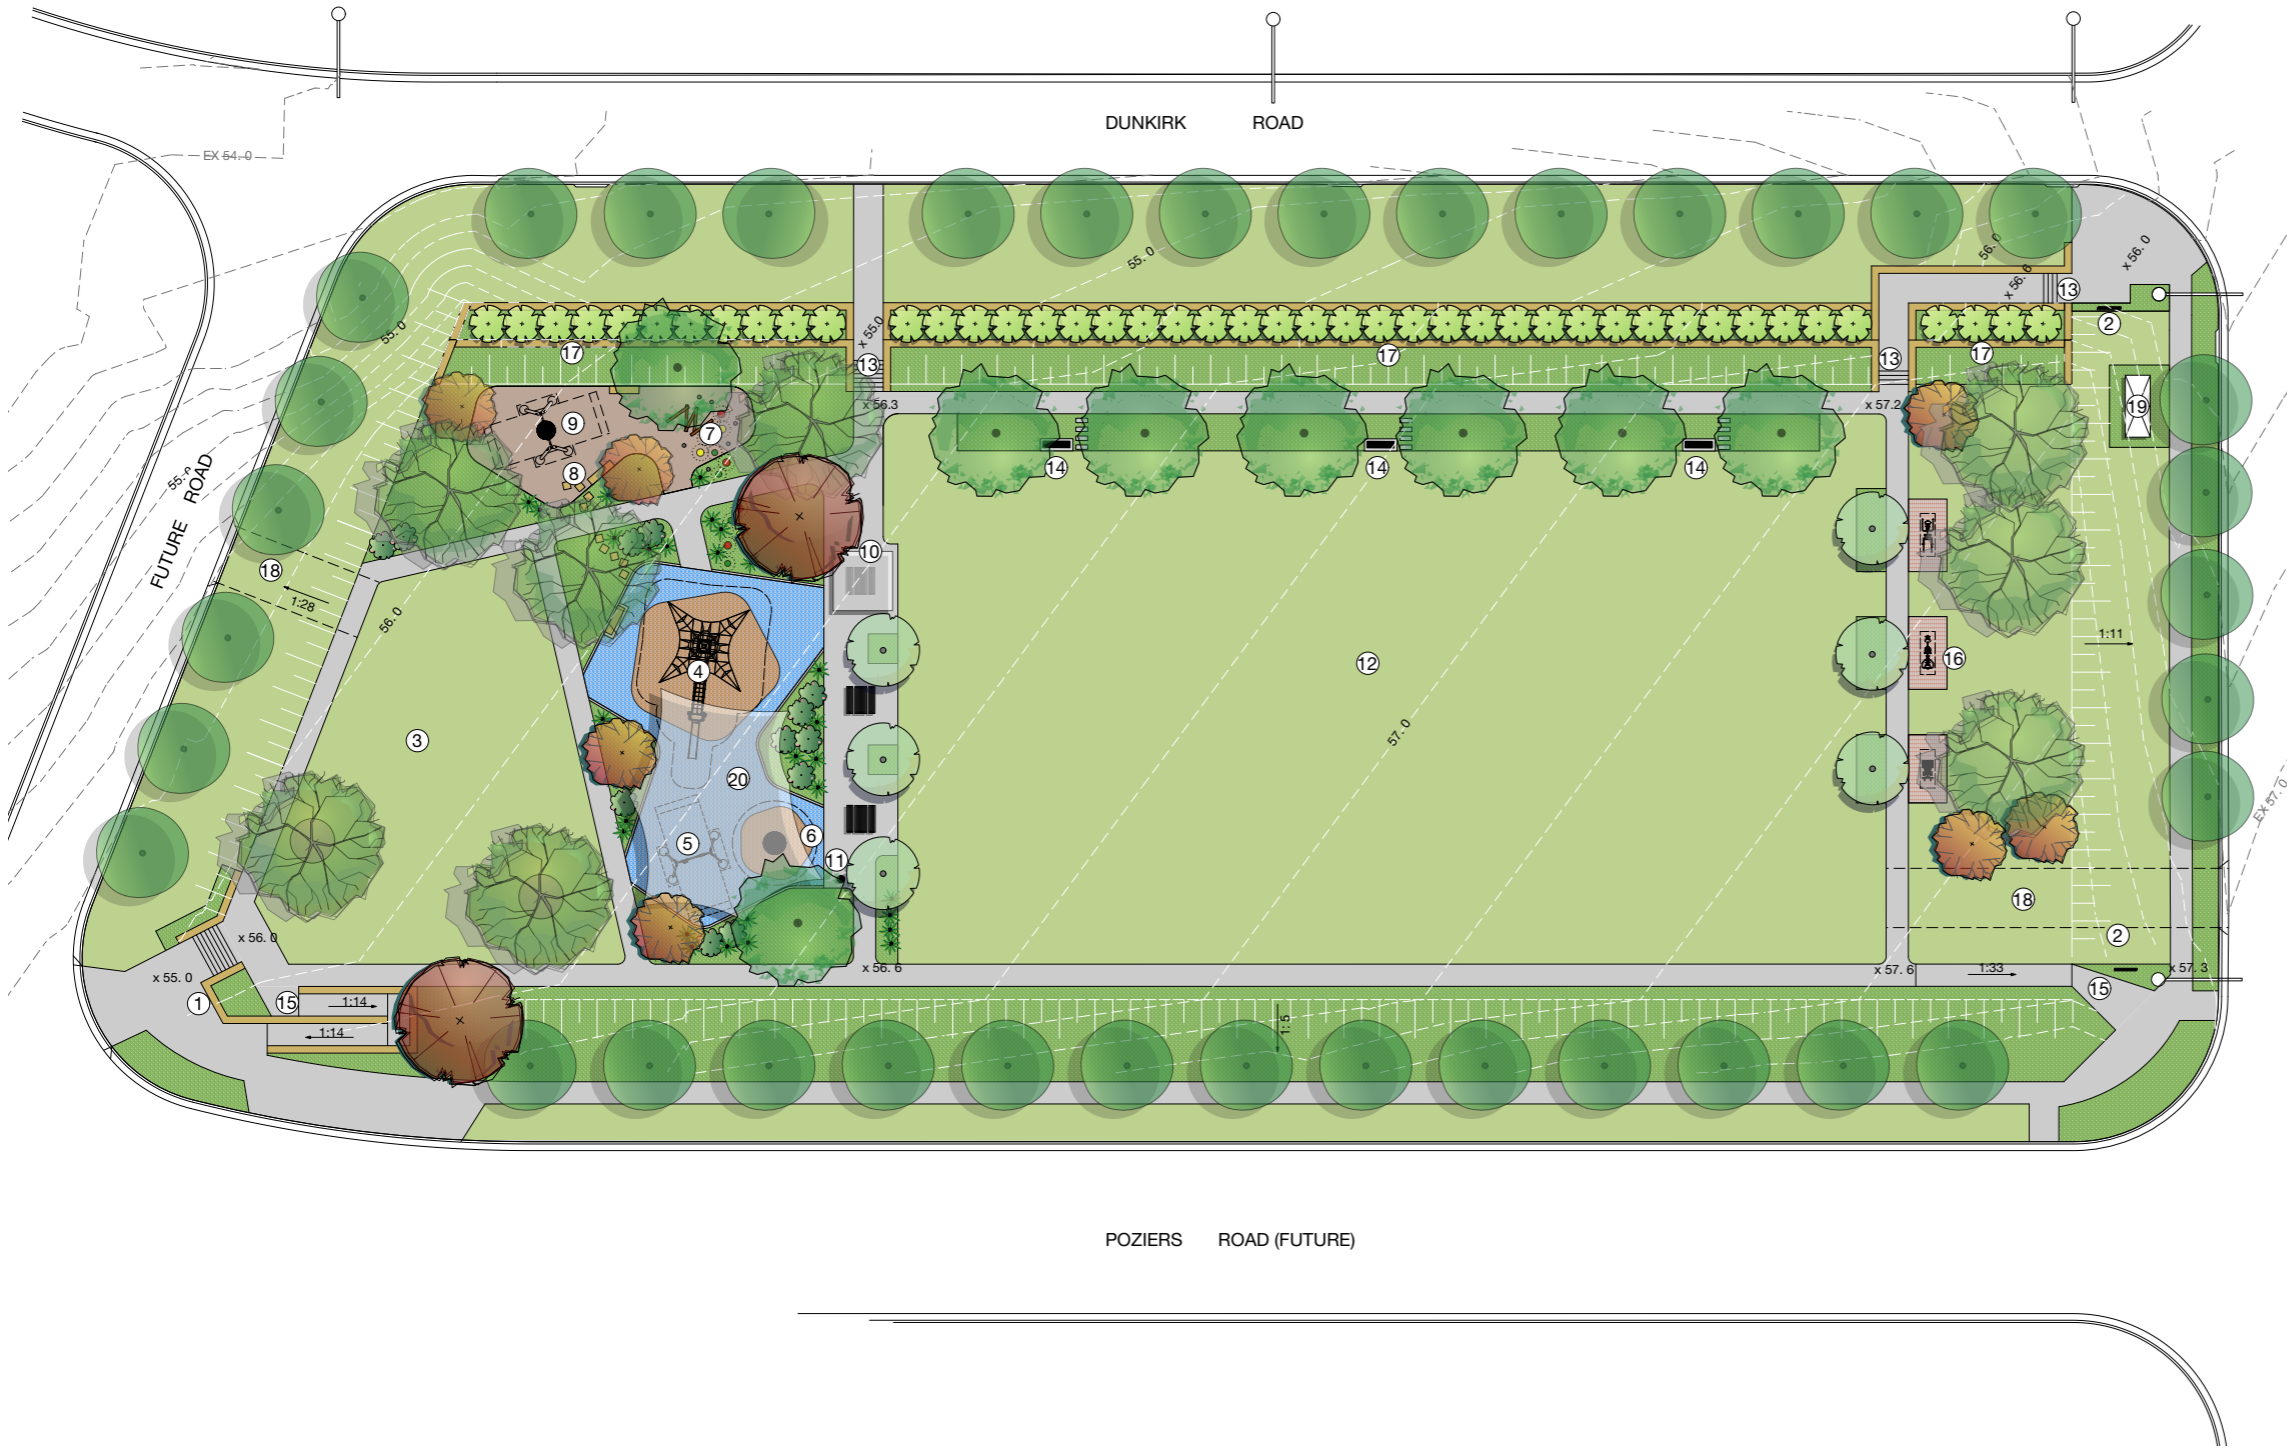

- ### LEGEND
- Existing contours with level
 - Proposed contours with level by Engineer
 - Proposed levels
 - Existing street lighting pole
 - Sandstone log retaining wall
 - Concrete edge
 - Lawn
 - Mass planting
 - Playground mulch
 - Rubber softfall colour 1
 - Rubber softfall colour 2
 - Plain concrete paving
 - Coloured concrete paving
 - Concrete steppers
 - Sandstone logs
 - Street tree planting
 - Feature tree planting
 - Shrub & groundcover planting

- ### KEYS
1. Park entry statement
 2. Park signage
 3. Open lawn
 4. Climbing structure with slide
 5. Double swings
 6. Inclusive carousel
 7. Nature play space for toddlers - timber sleepers, stepping logs & totem columns
 8. Sandstone logs for climbing and seating
 9. Birds nest swing
 10. 4x4m park shelter with picnic setting
 11. Water refill station
 12. Turf area for kick about
 13. Concrete stairs with sandstone log retaining wall
 14. Seating bench with concrete pad
 15. Entry with DDA access
 16. Gym station with coloured concrete pad
 17. Sandstone log retaining wall with batter planting
 18. Maintenance driveway
 19. Electrical box
 20. Shade sail

LANDSCAPE CONCEPT PLAN
Scale 1:250 @ A1

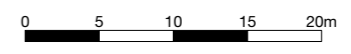

Studio 1, 88 Fern Street
PO Box 111
Islington NSW 2296
Phone (02) 4965 3500
Fax (02) 4965 3555
admin@moira.com.au
www.moira.com.au

ARCHITECT:
ENGINEER:

CLIENT:
LIVERPOOL CITY COUNCIL

No.	DATE:	REVISION:
A	12/6/20	DRAFT CONCEPT
B	16/6/20	UPDATE COMMENTS
C	17/6/20	UPDATE COMMENTS
D	26/6/20	UPDATE COMMENTS
E	1/7/20	UPDATE COMMENTS
F	2/7/20	UPDATE COMMENTS

BY: PROJECT:
CX CROATIA AVENUE PARK
CX Edmondson Park NSW 2174
CX
CX
CX
CX
CX
CX
Status: FOR REVIEW



LANDSCAPE CONCEPT PLAN


SCALE: 1:250@A1 Project No. 1885
ORIGINAL DRAWING AT A1. Drawing No. LP01 Rev F
Drawn By: CX Checked By: JS Approved By: DM

NOTE: DRAWING PURPOSES FOR APPROVAL ONLY. NOT FOR CONSTRUCTION.

Park Entry



Main Play Area


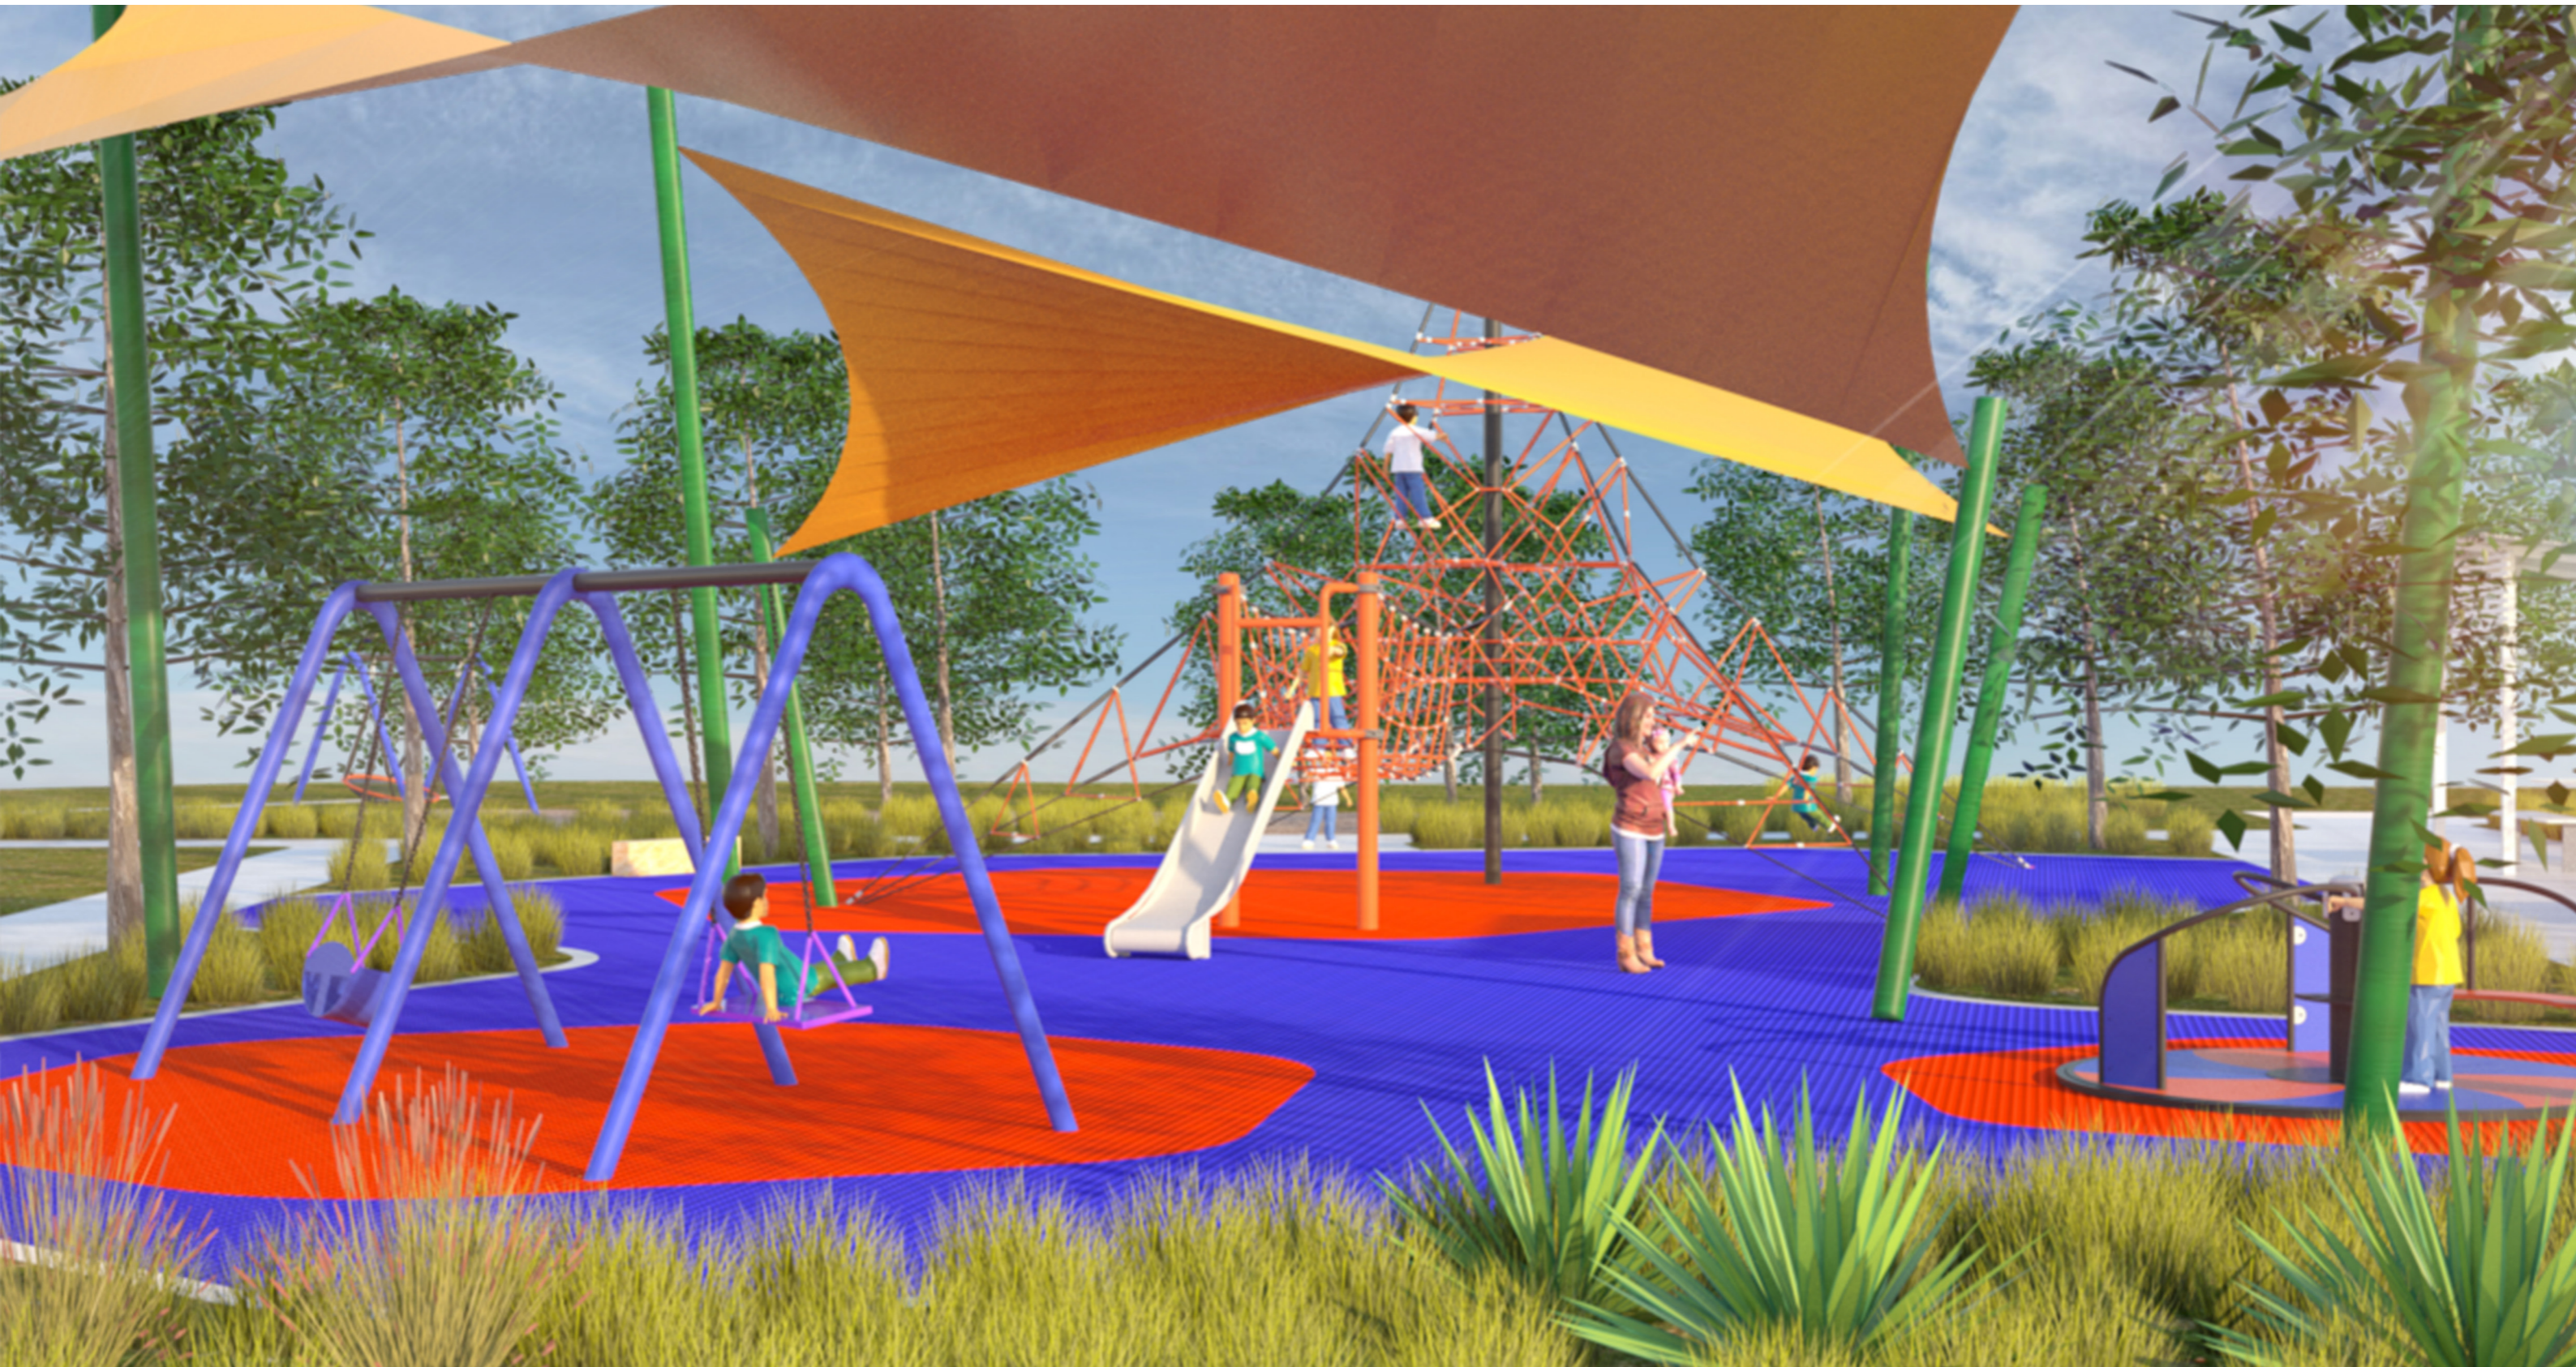


Nature Play



Major Play Area - Play Elements


Name: 4m Activity Net with Slide & Bridge

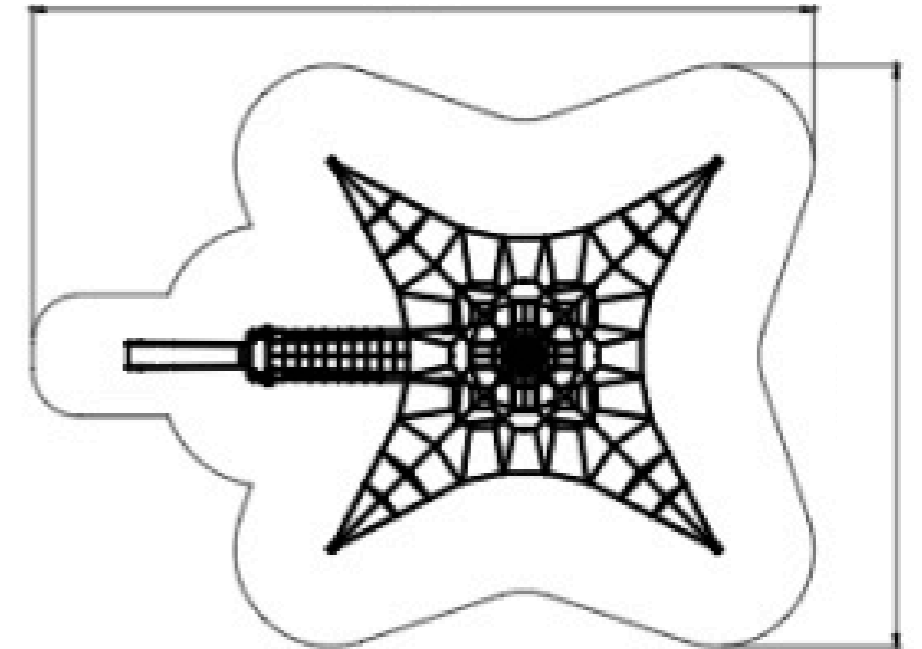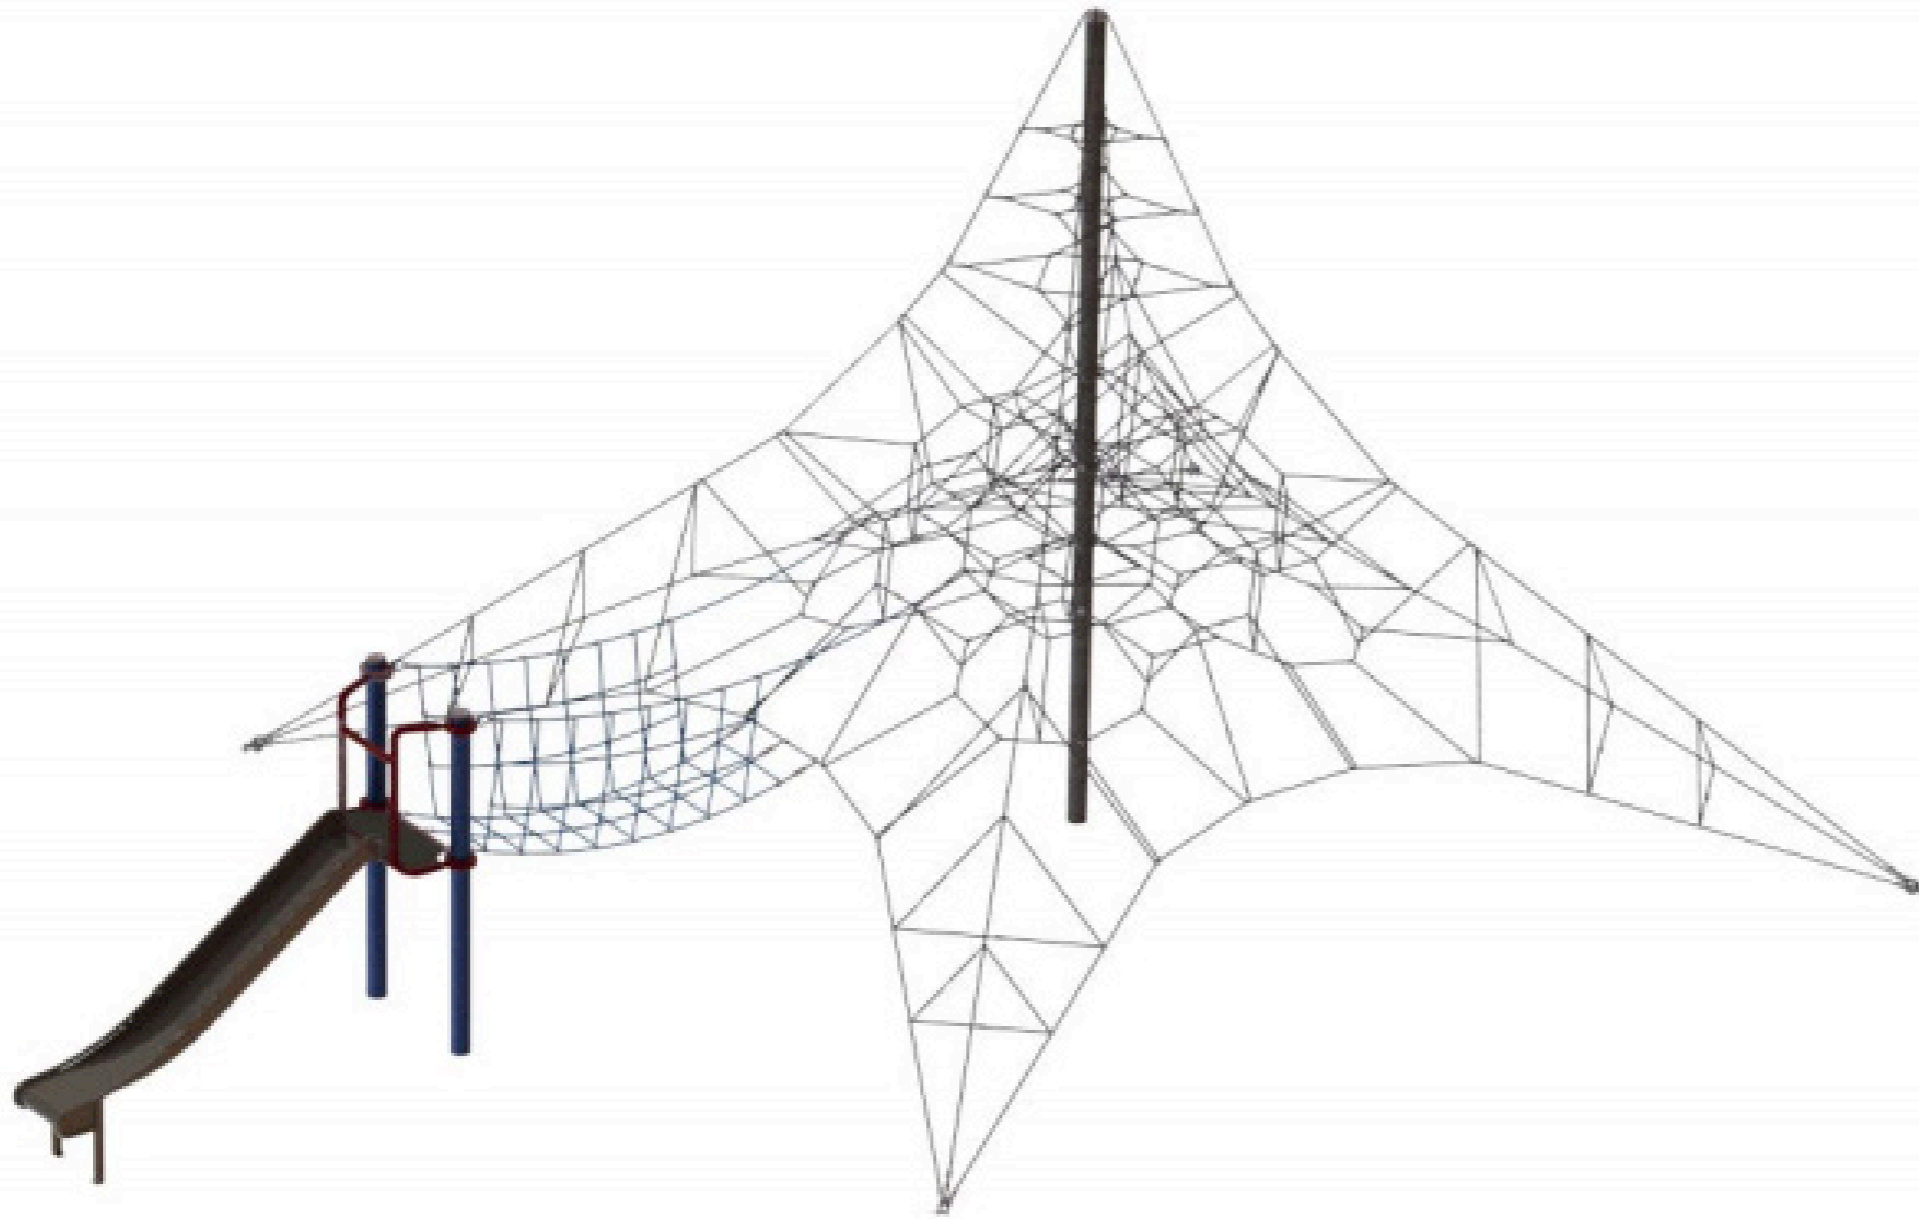

Major Play Area - Play Elements



Name: Capital Double Swing

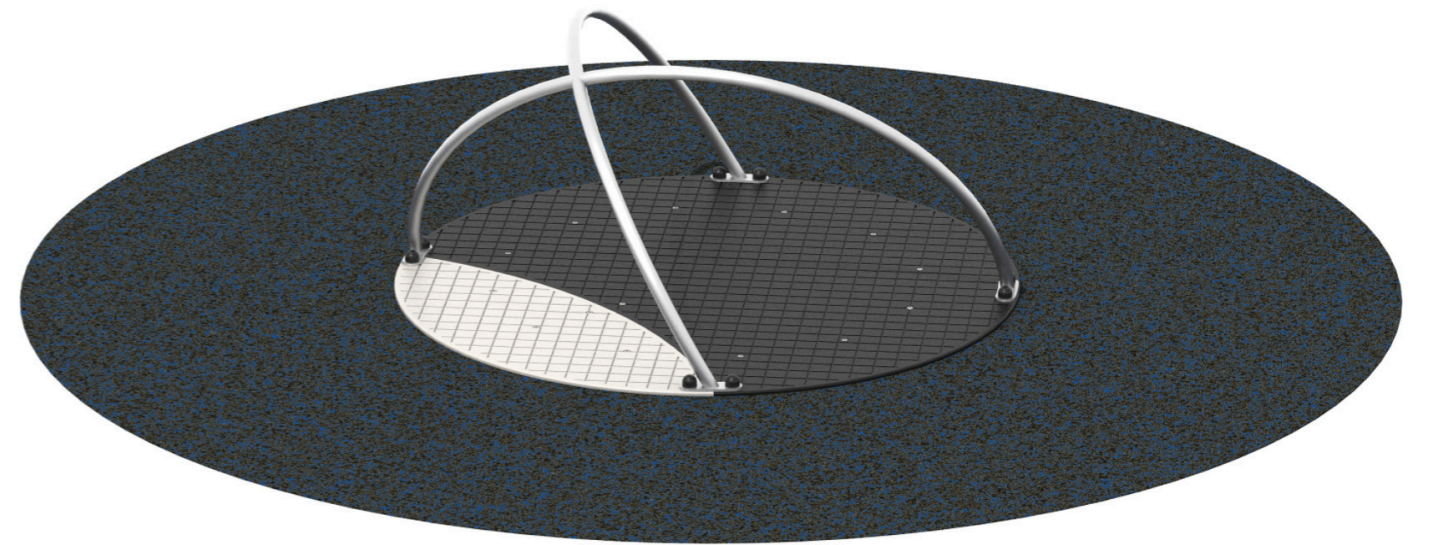

Name: Whirly Go Round 1500 (wheelchair Accessible)

Nature Play Area - Elements



Name: Capital Combo 2 Seater Nest Swing



Name: Timber Log Steppers



Name: Timber Balance Beam/Sleepers



Name: Sandstone Boulders



Name: Sandstone Seating Log



Name: Raised Balance Beams

Fitness Elements



Name: Pull Downs - Fit for Parks



Name: Pull Ups - Fit for Parks



Name: Chest Press - Fit for Parks



Name: Leg Press - Fit for Parks

Fitness Elements



Name: Sit-Up - Fit for Parks



Name: Step-Up - Fit for Parks



Name: Central Column - 2 sided

Planting Palette



Eucalyptus tereticornis
Forest Red Gum



Eucalyptus moluccana
Grey box



Eucalyptus maculata
Spotted Gum



Jacaranda mimosifolia
Jacaranda



Fraxinus angustifolia
'raywood'
Claret Ash



Fraxinus griffithii
Evergreen Ash



Cupaniopsis anacardioides
Tuckeroo



Pyrus calleryana 'Chanticleer'
Ornamental Pear



Westringia fruticosa
Coastal Rosemary



Acmena smithii 'Allyn Magic'
Dwarf Lily Pili



Hardenbergia violacea
Purple Coral Pea



Gardenia augusta 'Florida'
Fragrant Gardenia



Hymenocallis littoralis
Spider Lily



Trachelospermum jasminoides 'Tricolor'
Star Jasmine



Dianella caerulea 'Little Jess'
Native Flax



Myoporum parvifolium
Creeping Boobialla



Gazania tomentosa
Gazania Yellow



Poa labillardieri 'Eskdale'
Blue Tussock Grass



Liriope muscari 'Just Right'
Just Right Liriope



Pennisetum alope 'Little Bunny'
Miniature Fountain Grass

Seating & Shade



Seating & Shade

